

CITY OF JACKSONVILLE

NEW BERLIN ROAD PROJECT PUBLIC MEETING




MARCH 21, 2024




3/14/2024 1:46:44 PM Joshua J:\Transportation\Projects\FDOT\22-01-0201 New Berlin Rd\Roadway\PLAWRD_PublicMeeting_01.dgn

THE OFFICIAL RECORD OF THIS SHEET IS THE ELECTRONIC FILE DIGITALLY SIGNED AND SEALED UNDER RULE 61G15-23.004, F.A.C.

REVISIONS			
DATE	DESCRIPTION	DATE	DESCRIPTION
			ANDREW M. CUMMINGS, P.E. P.E. LICENSE NUMBER 43254 CONNELLY & WICKER, INC. 10060 SKINNER LAKE DR., SUITE 500 JACKSONVILLE, FL 32246
			CITY OF JACKSONVILLE DEPARTMENT OF PUBLIC WORKS ENGINEERING DIVISION
			SHEET NO.

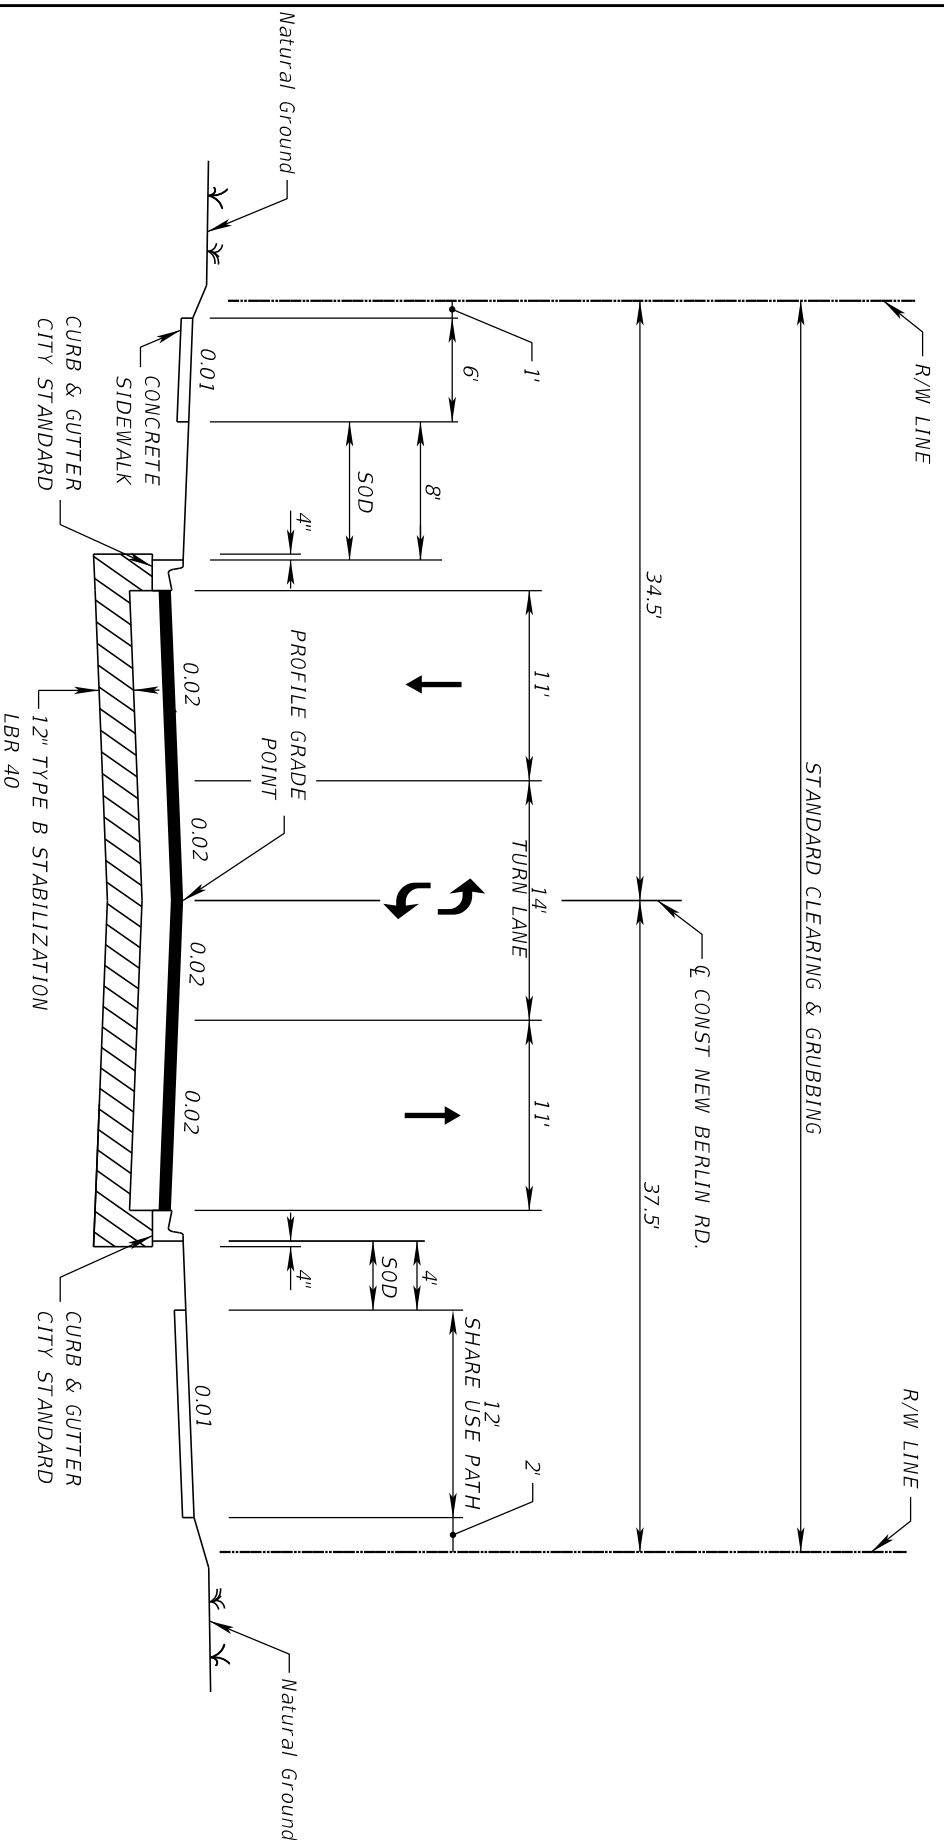

TYPICAL SECTION
STARATT RD TO AIRPORT CENTER DR

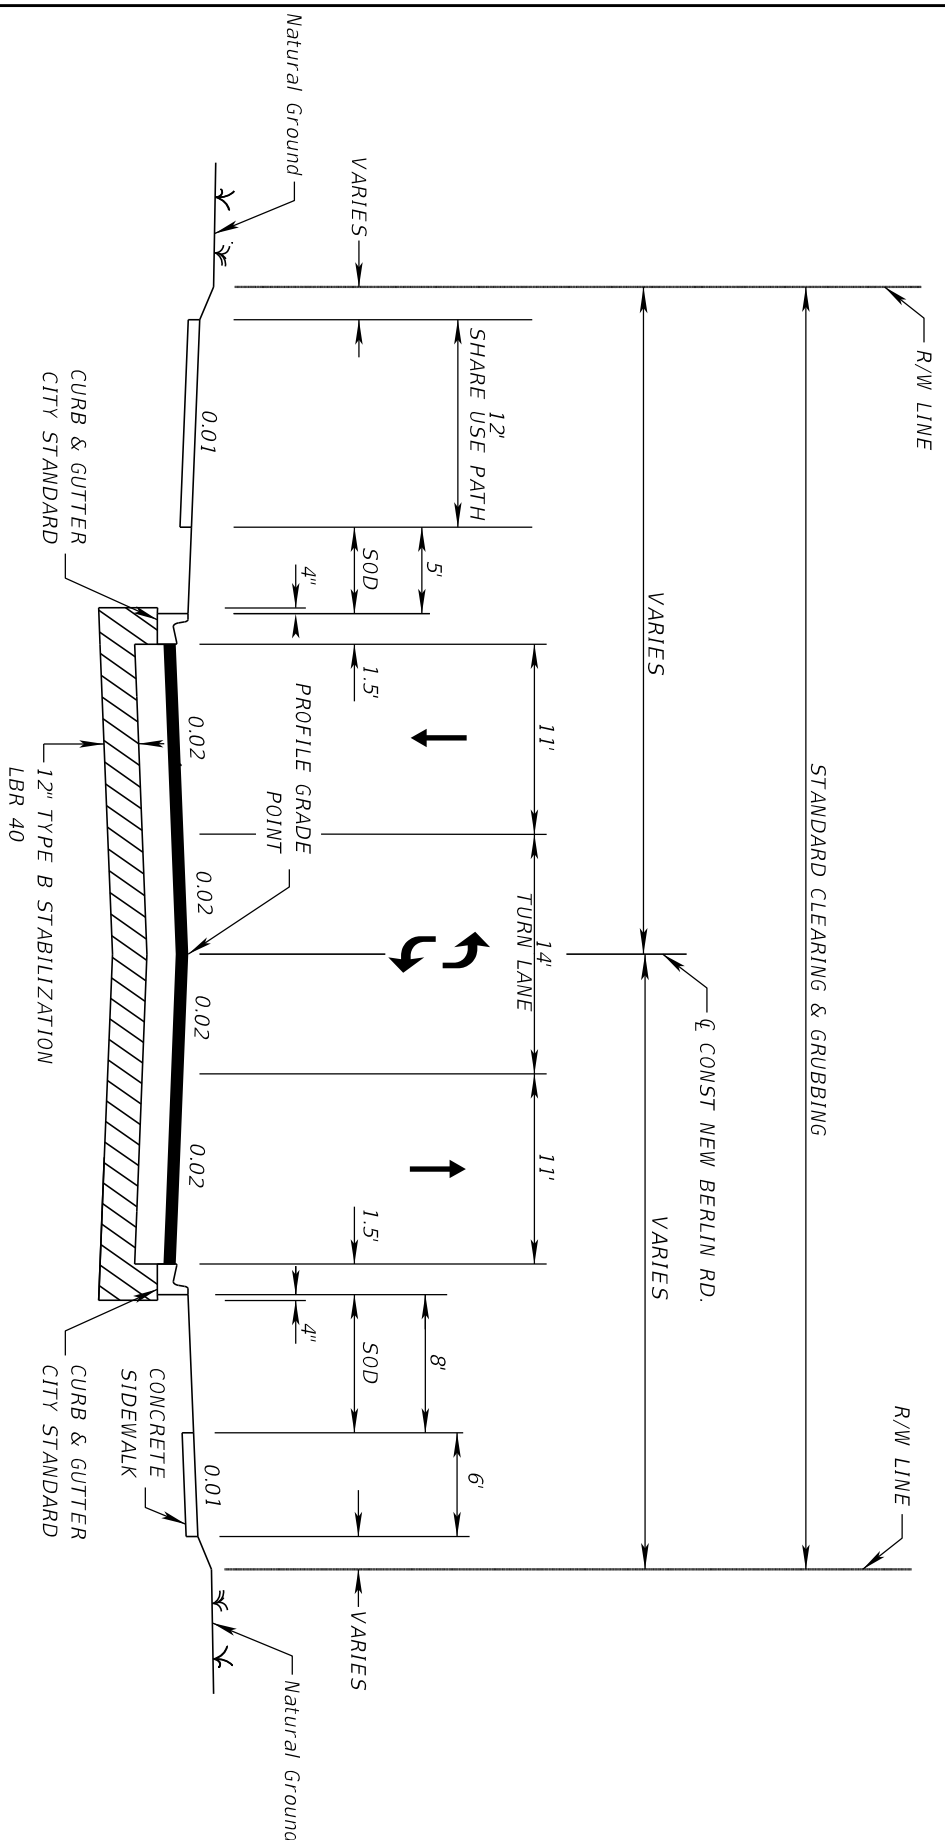

TYPICAL SECTION
AIRPORT CENTER DR. TO DUNN CREEK RD.




REVISIONS		REVISIONS	
DATE	DESCRIPTION	DATE	DESCRIPTION

ANDREW M. CUMMINGS, P.E.
P.E. LICENSE NUMBER 43254
CONNELLY & WICKER, INC.
10060 SKINNER LAKE DR., SUITE 500
JACKSONVILLE, FL 32246

CITY OF JACKSONVILLE
DEPARTMENT OF PUBLIC WORKS
ENGINEERING DIVISION

SHEET NO.

3/14/2024 1:46:51 PM Joshua J:\Transportation\Projects\FDOT\22-01-0201 New Berlin Rd\roadway\PLANRD_PublicMeeting_02.dgn

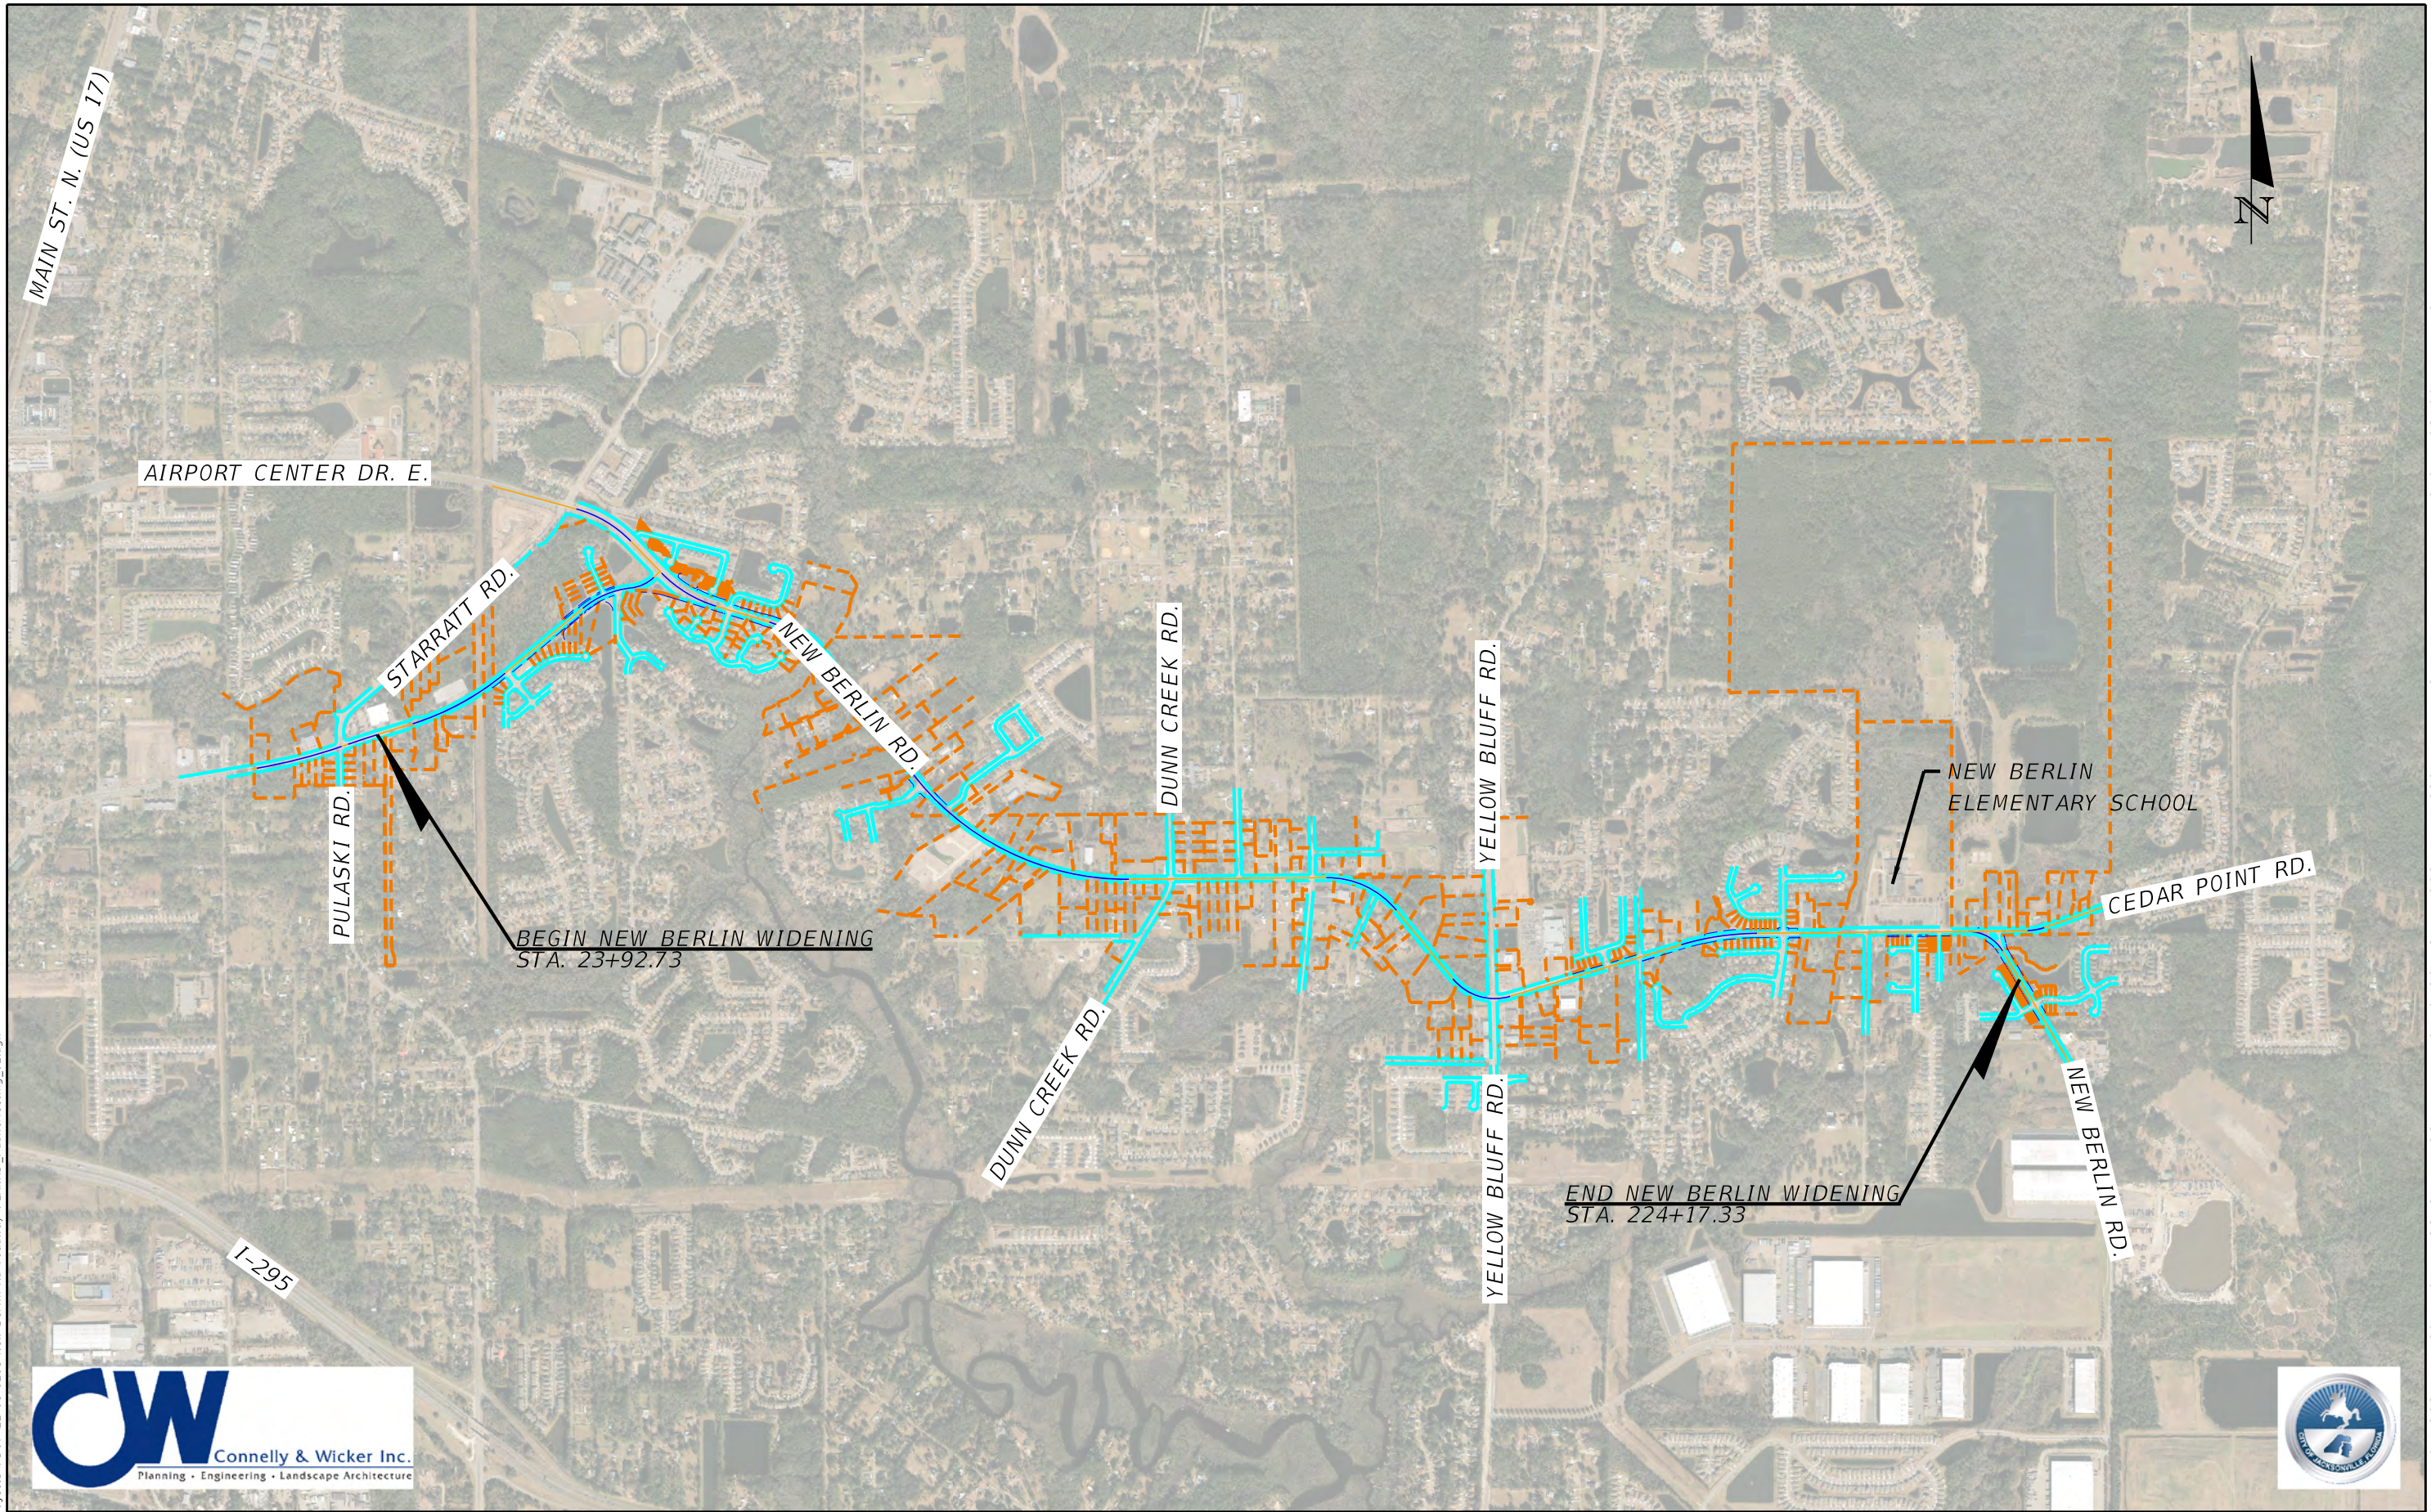

REVISIONS			
DATE	DESCRIPTION	DATE	DESCRIPTION

ANDREW M. CUMMINGS, P.E.
P.E. LICENSE NUMBER 43254
CONNELLY & WICKER, INC.
10060 SKINNER LAKE DR., SUITE 500
JACKSONVILLE, FL 32246

CITY OF JACKSONVILLE
DEPARTMENT OF PUBLIC WORKS
ENGINEERING DIVISION



SHEET NO.

THE OFFICIAL RECORD OF THIS SHEET IS THE ELECTRONIC FILE DIGITALLY SIGNED AND SEALED UNDER RULE 61G15-23.004, F.A.C.

3/14/2024 1:47:54 PM Joshua J:\Transportation\Projects\FDOT\22-01-0201 New Berlin Rd\Roadway\PLANRD_PublicMeeting_01.dgn





LEGEND	
	EXISTING SIDEWALK
	PROPOSED CONCRETE SIDEWALK
	ROADWAY WIDENING
	PROPOSED DRIVEWAY
	PROPERTY LINES
	PROPOSED RIGHT OF WAY
	EXISTING RIGHT OF WAY

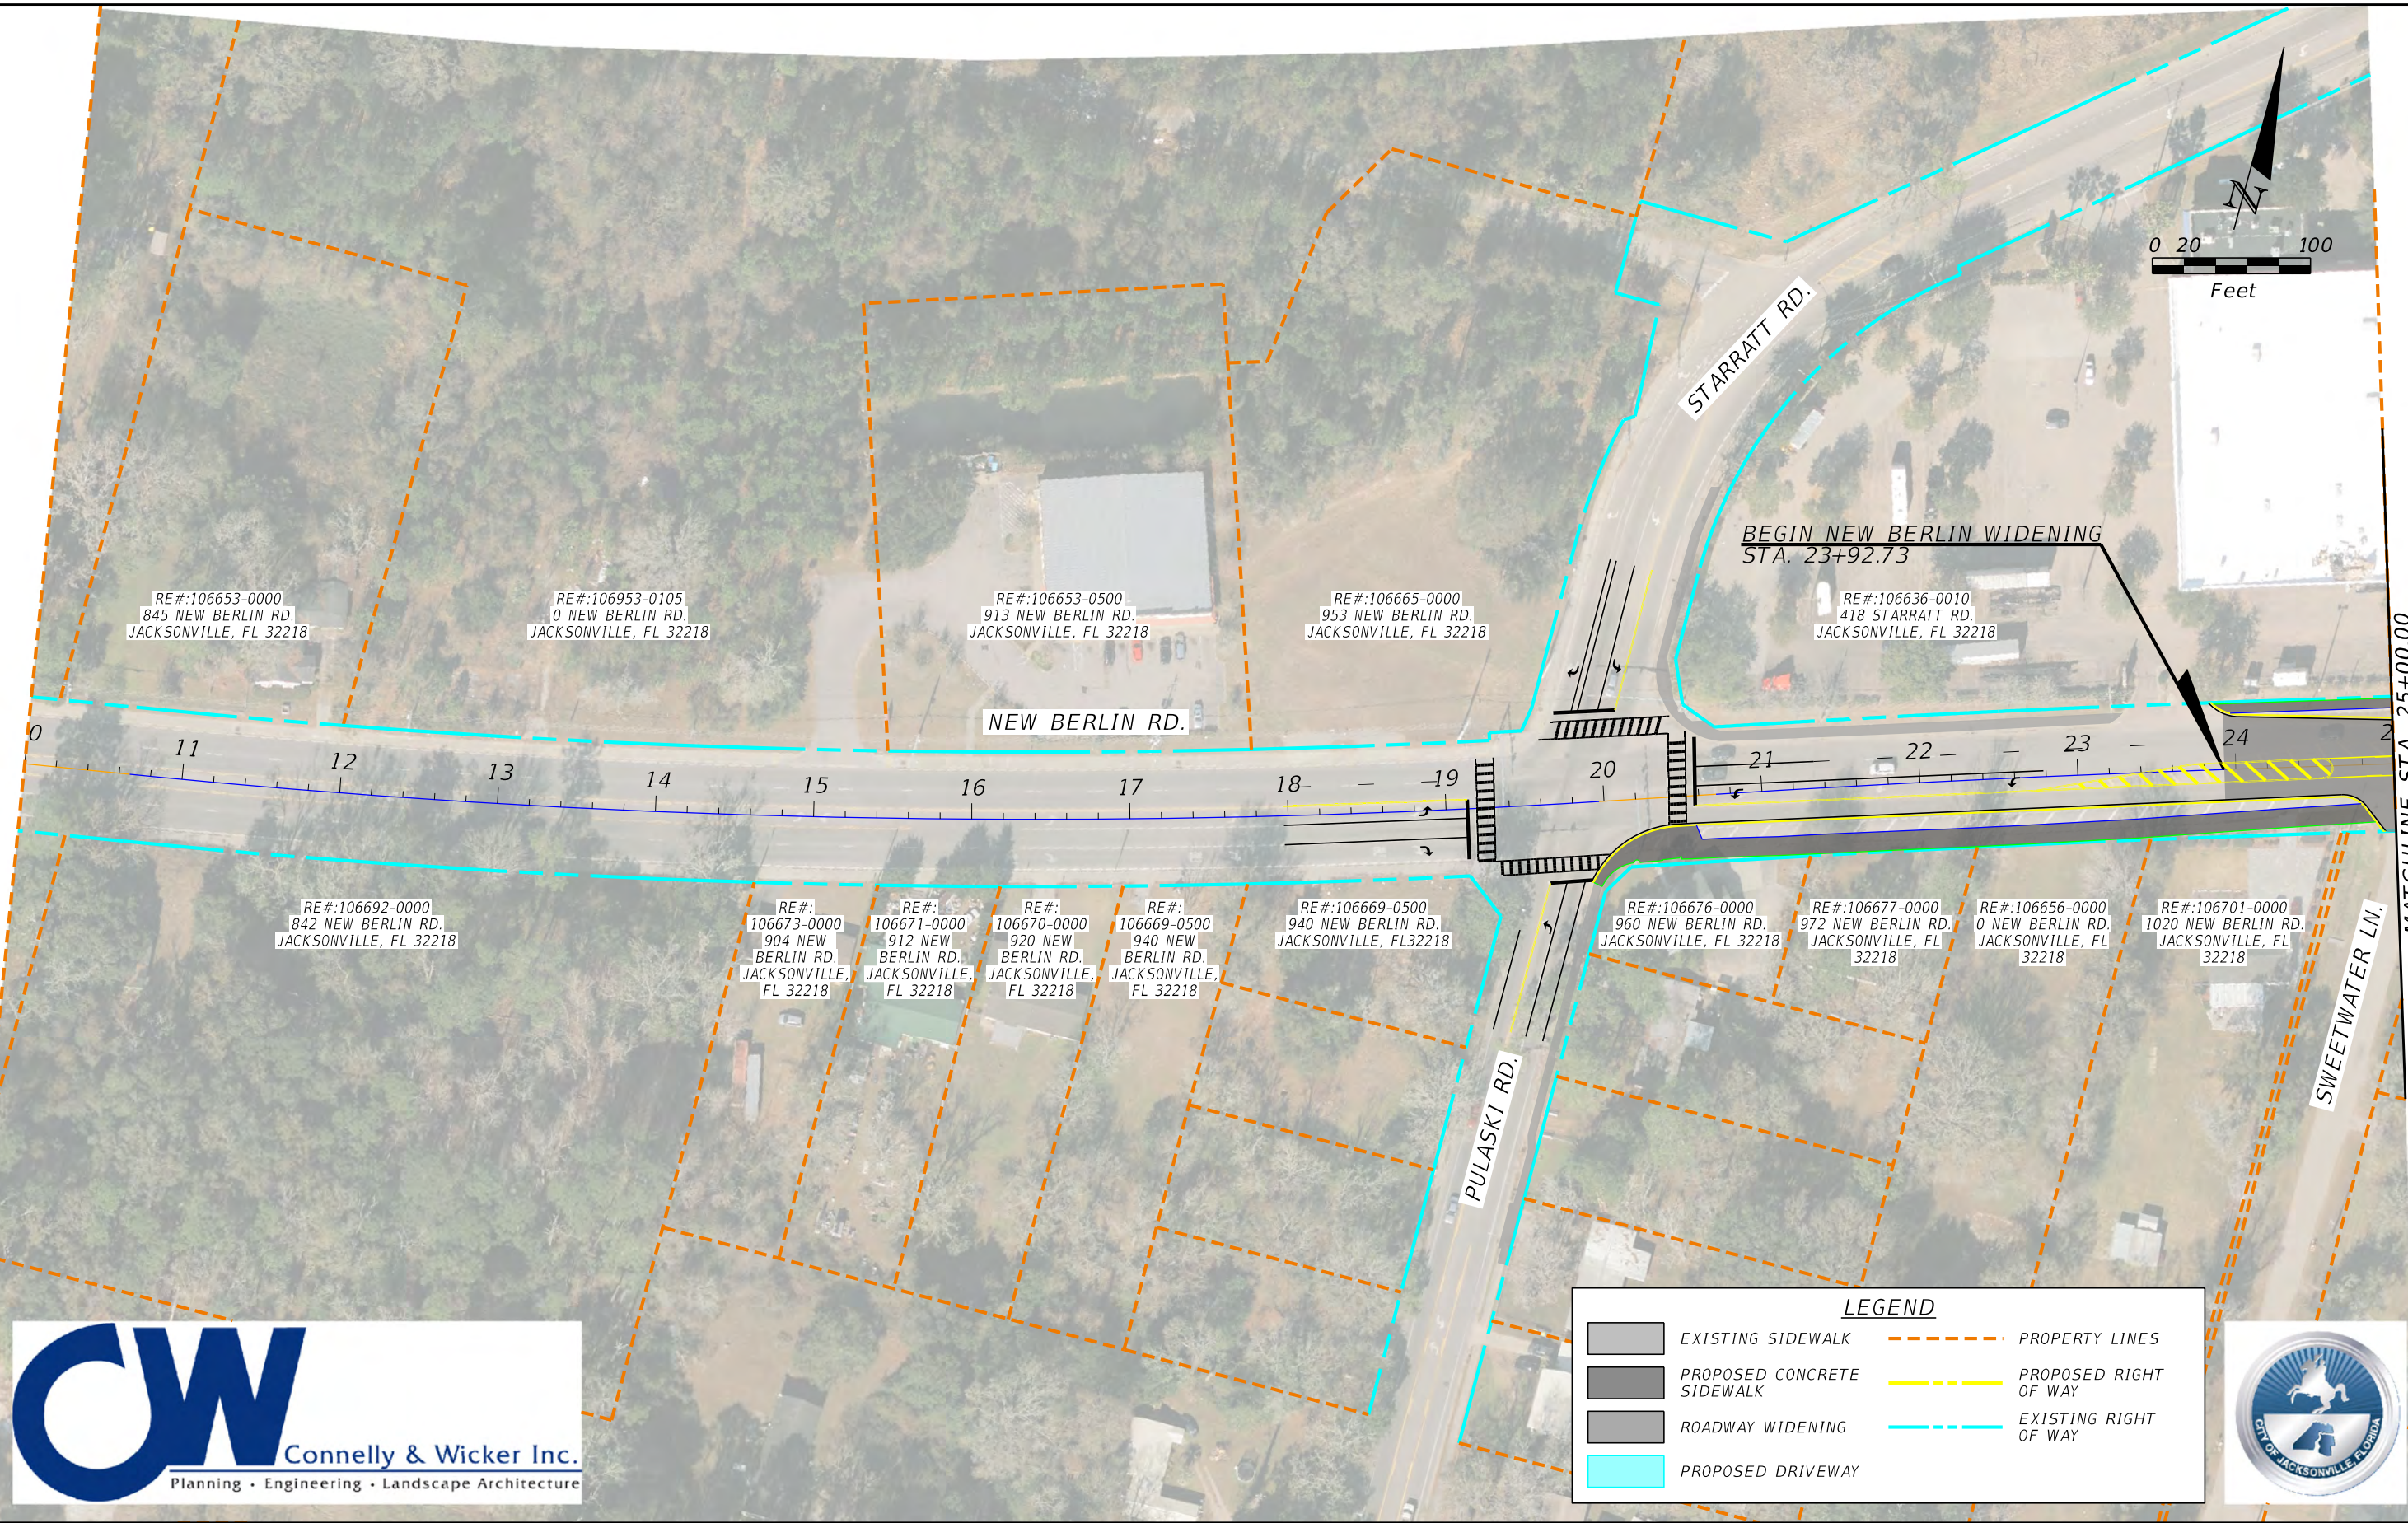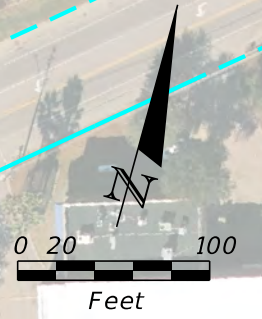

THE OFFICIAL RECORD OF THIS SHEET IS THE ELECTRONIC FILE DIGITALLY SIGNED AND SEALED UNDER RULE 61G15-23.004, F.A.C.

REVISIONS				ANDREW M. CUMMINGS, P.E. P.E. LICENSE NUMBER 43254 CONNELLY & WICKER, INC. 10060 SKINNER LAKE DR., SUITE 500 JACKSONVILLE, FL 32246	CITY OF JACKSONVILLE DEPARTMENT OF PUBLIC WORKS ENGINEERING DIVISION	SHEET NO.
DATE	DESCRIPTION	DATE	DESCRIPTION			

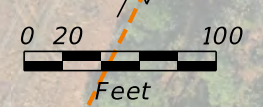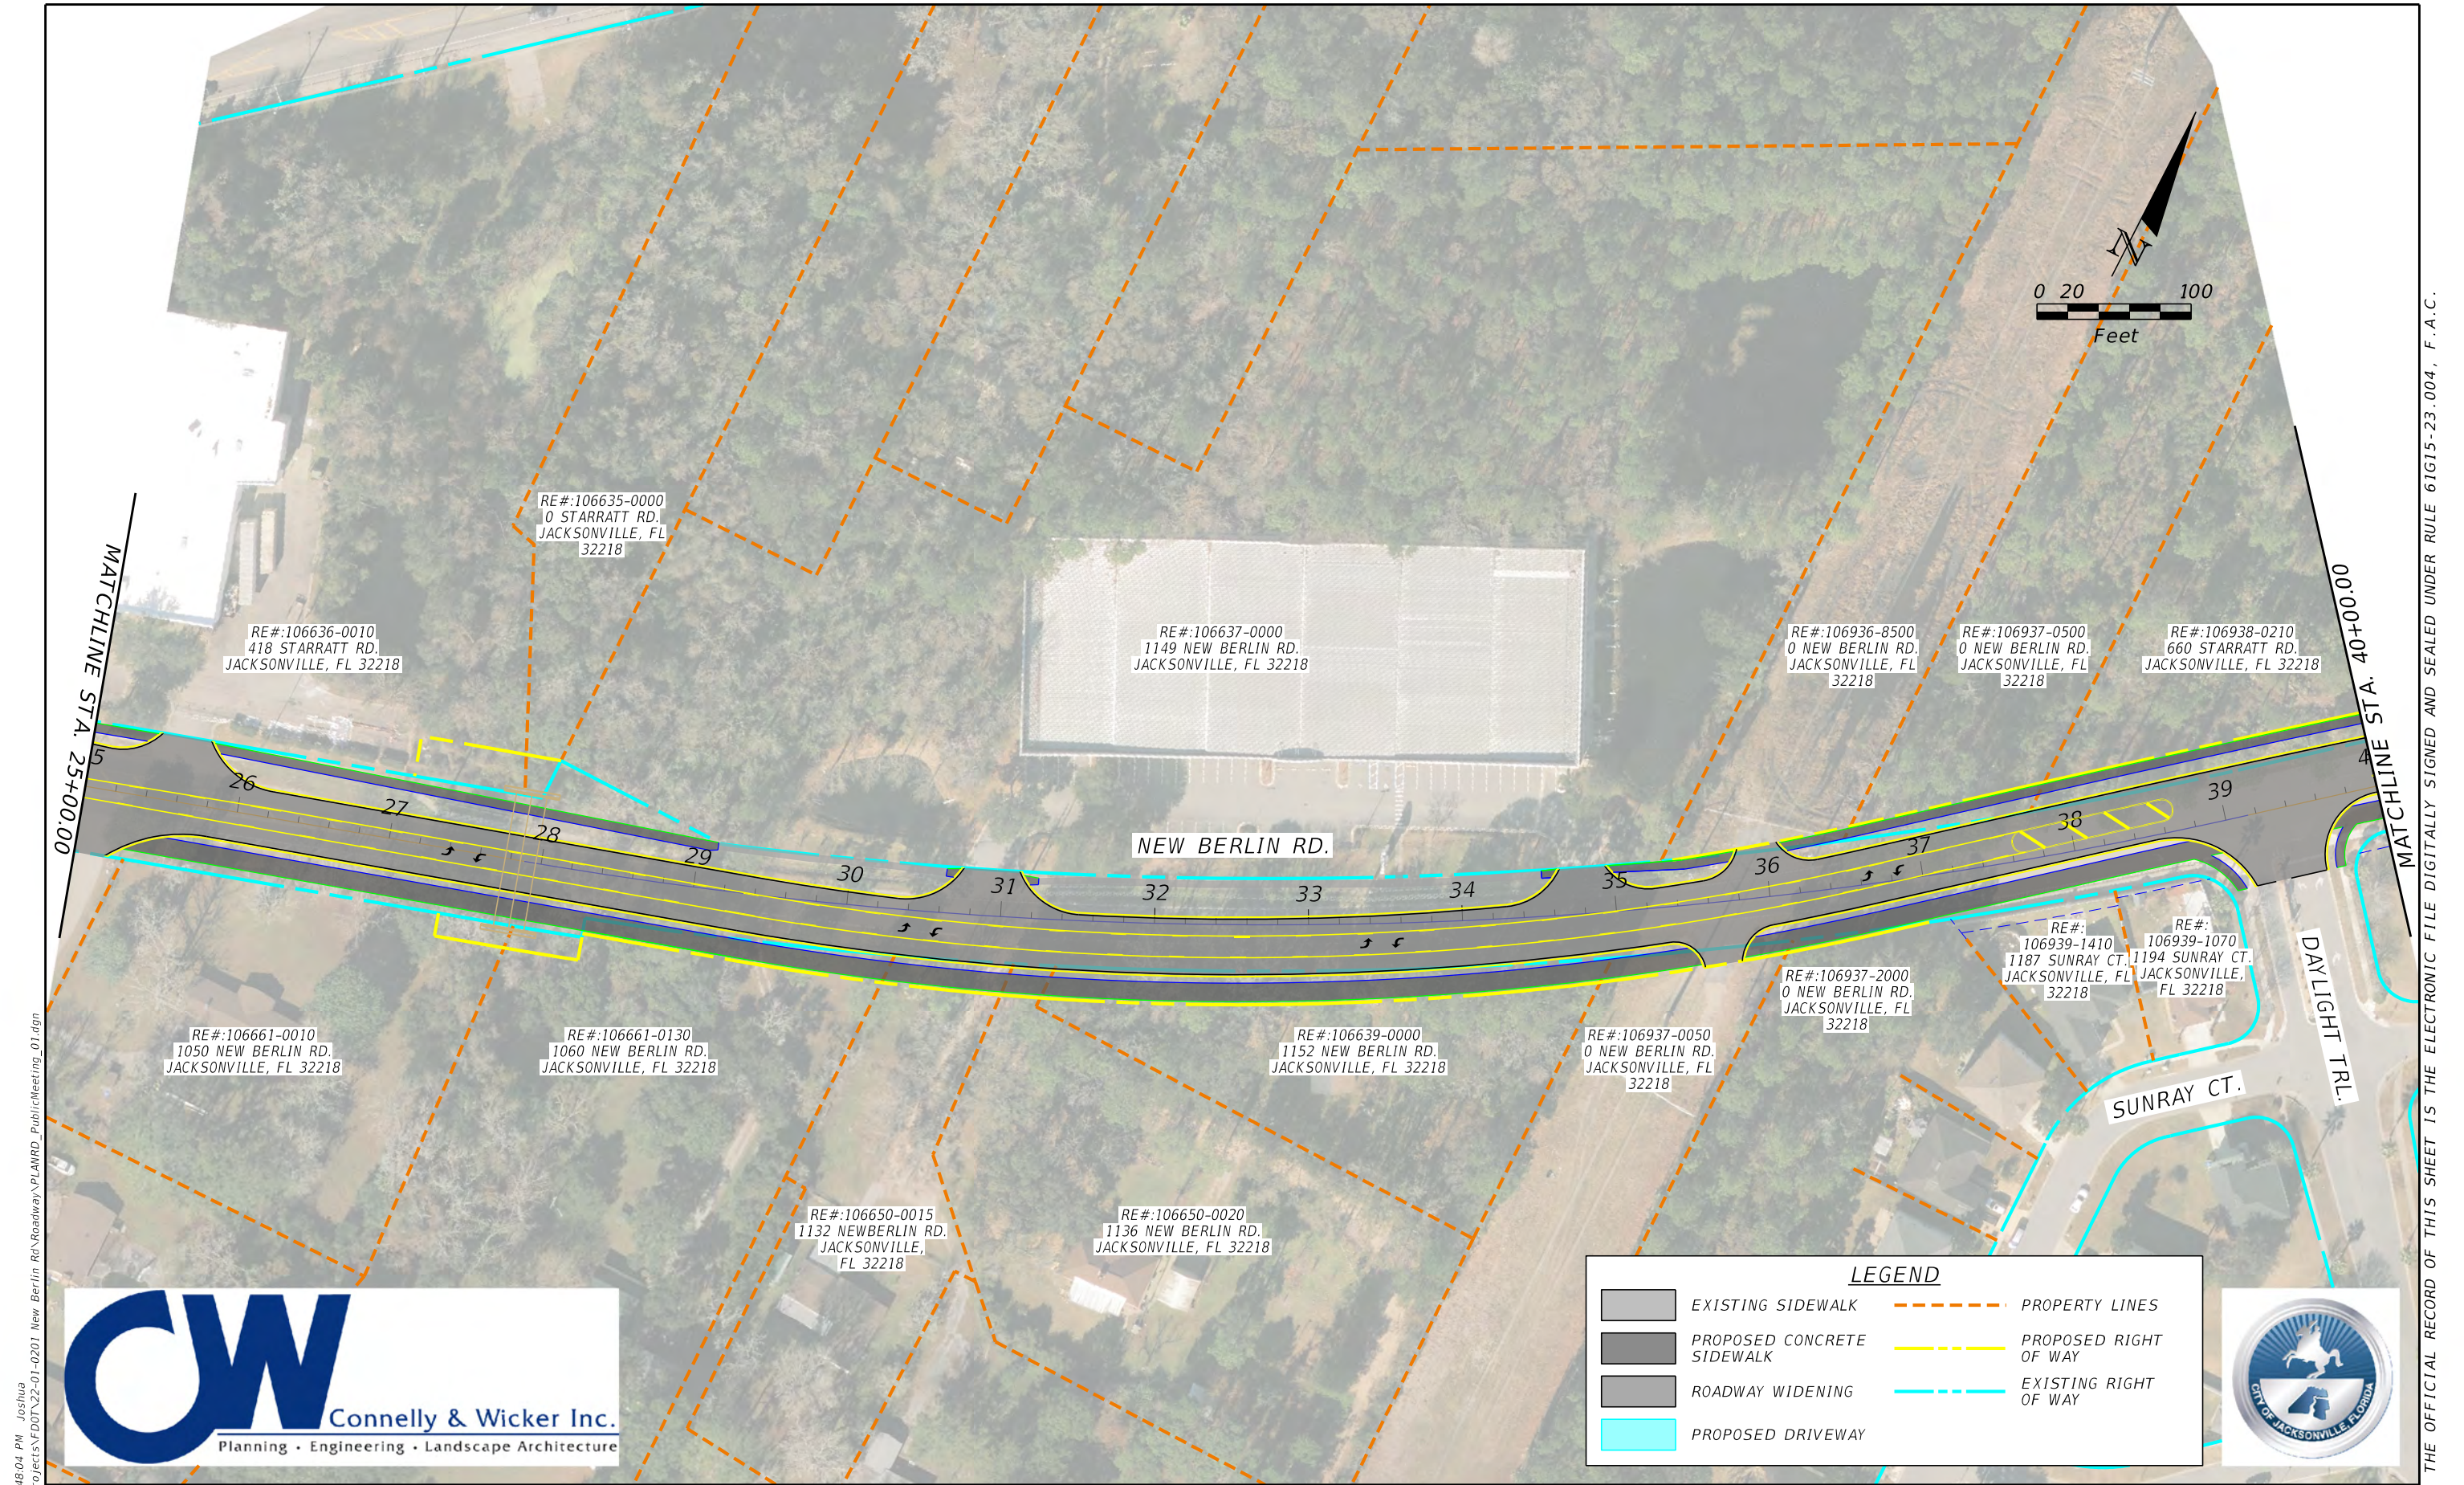

MATCHLINE STA. 25+00.00

MATCHLINE STA. 40+00.00

3/14/2024 1:48:04 PM Joshua J:\Transportation\Projects\FDOT\22-01-0201 New Berlin Rd\Roadway\PLAMRD_PublicMeeting_01.dgn

THE OFFICIAL RECORD OF THIS SHEET IS THE ELECTRONIC FILE DIGITALLY SIGNED AND SEALED UNDER RULE 61G15-23.004, F.A.C.



LEGEND	
	EXISTING SIDEWALK
	PROPOSED CONCRETE SIDEWALK
	ROADWAY WIDENING
	PROPOSED DRIVEWAY
	PROPERTY LINES
	PROPOSED RIGHT OF WAY
	EXISTING RIGHT OF WAY





REVISIONS			
DATE	DESCRIPTION	DATE	DESCRIPTION

ANDREW M. CUMMINGS, P.E.
 P.E. LICENSE NUMBER 43254
 CONNELLY & WICKER, INC.
 10060 SKINNER LAKE DR., SUITE 500
 JACKSONVILLE, FL 32246

CITY OF JACKSONVILLE
 DEPARTMENT OF PUBLIC WORKS
 ENGINEERING DIVISION

SHEET NO.

3/14/2024 1:48:13 PM Joshua J:\Transportation\Projects\FDOT\22-01-0201 New Berlin Rd\Roadway\PLANRD_PublicMeeting_01.dgn

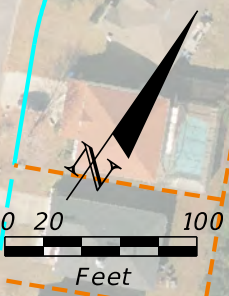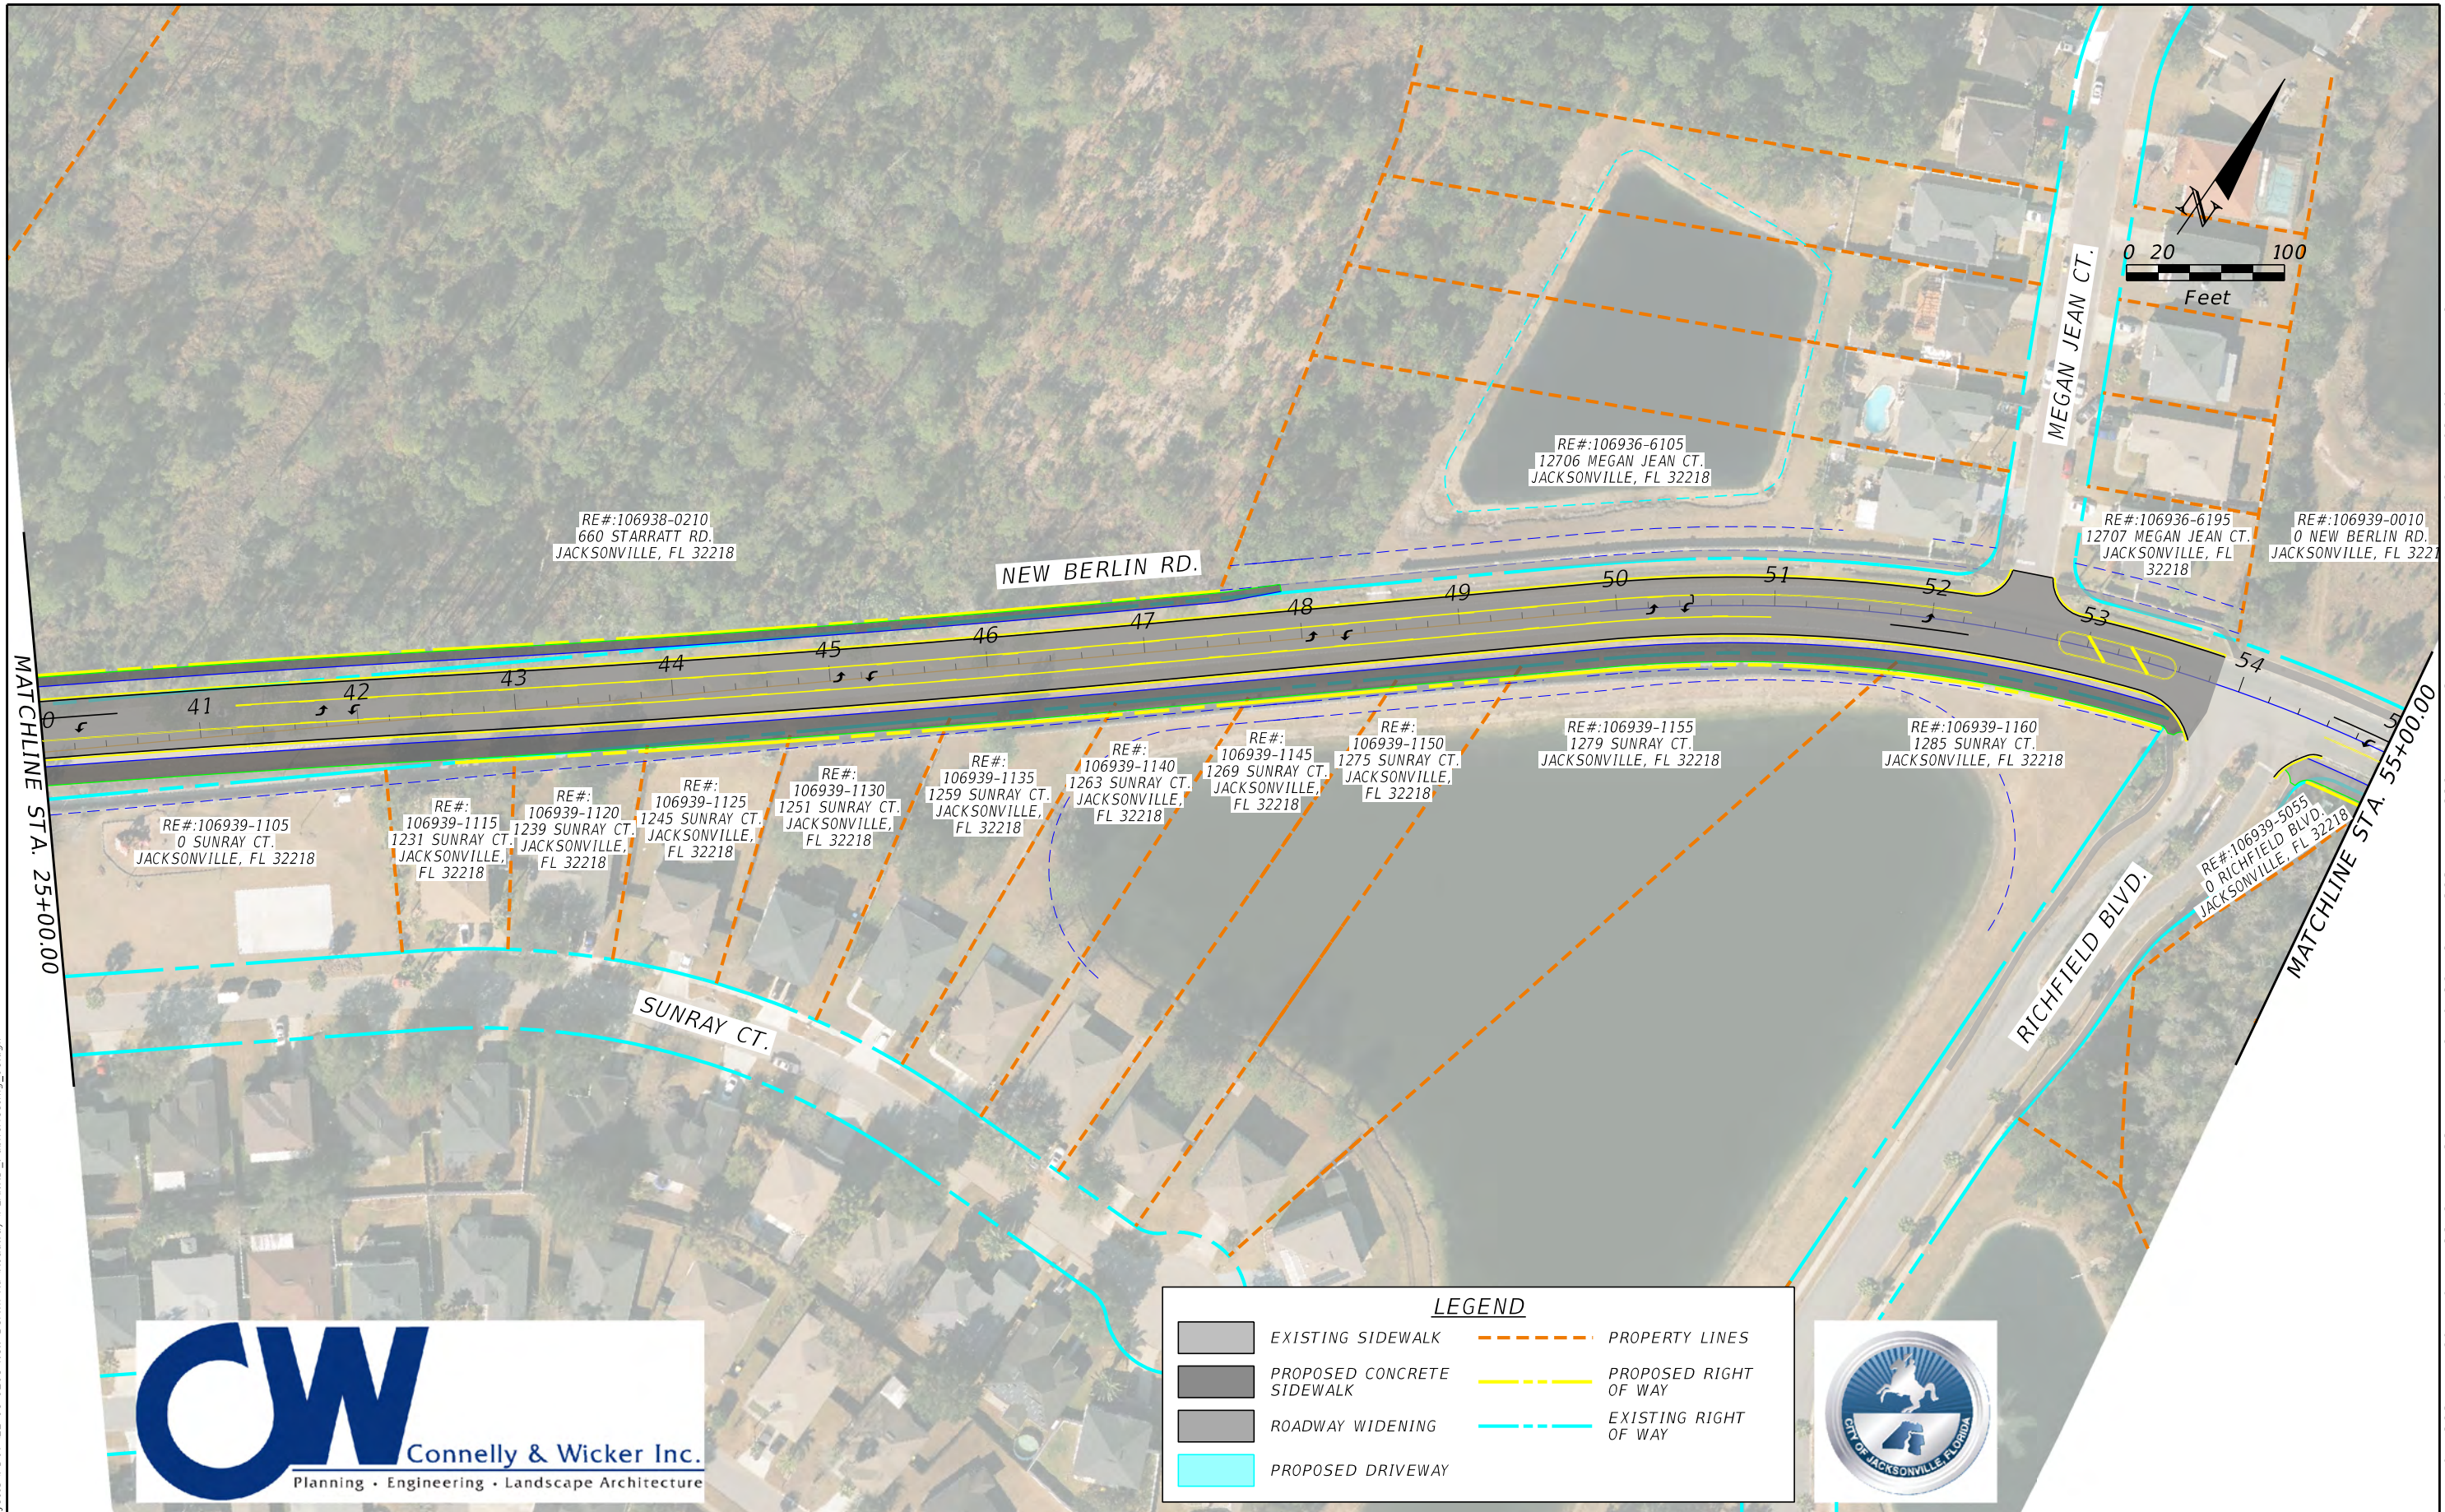

LEGEND	
	EXISTING SIDEWALK
	PROPOSED CONCRETE SIDEWALK
	ROADWAY WIDENING
	PROPOSED DRIVEWAY
	PROPERTY LINES
	PROPOSED RIGHT OF WAY
	EXISTING RIGHT OF WAY





REVISIONS			
DATE	DESCRIPTION	DATE	DESCRIPTION

ANDREW M. CUMMINGS, P.E.
 P.E. LICENSE NUMBER 43254
 CONNELLY & WICKER, INC.
 10060 SKINNER LAKE DR., SUITE 500
 JACKSONVILLE, FL 32246

CITY OF JACKSONVILLE
 DEPARTMENT OF PUBLIC WORKS
 ENGINEERING DIVISION

SHEET NO.	
-----------	--

THE OFFICIAL RECORD OF THIS SHEET IS THE ELECTRONIC FILE DIGITALLY SIGNED AND SEALED UNDER RULE 61G15-23.004, F.A.C.

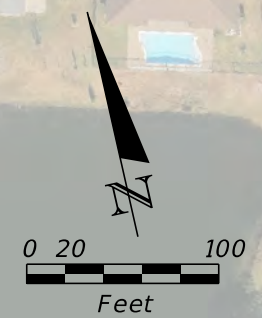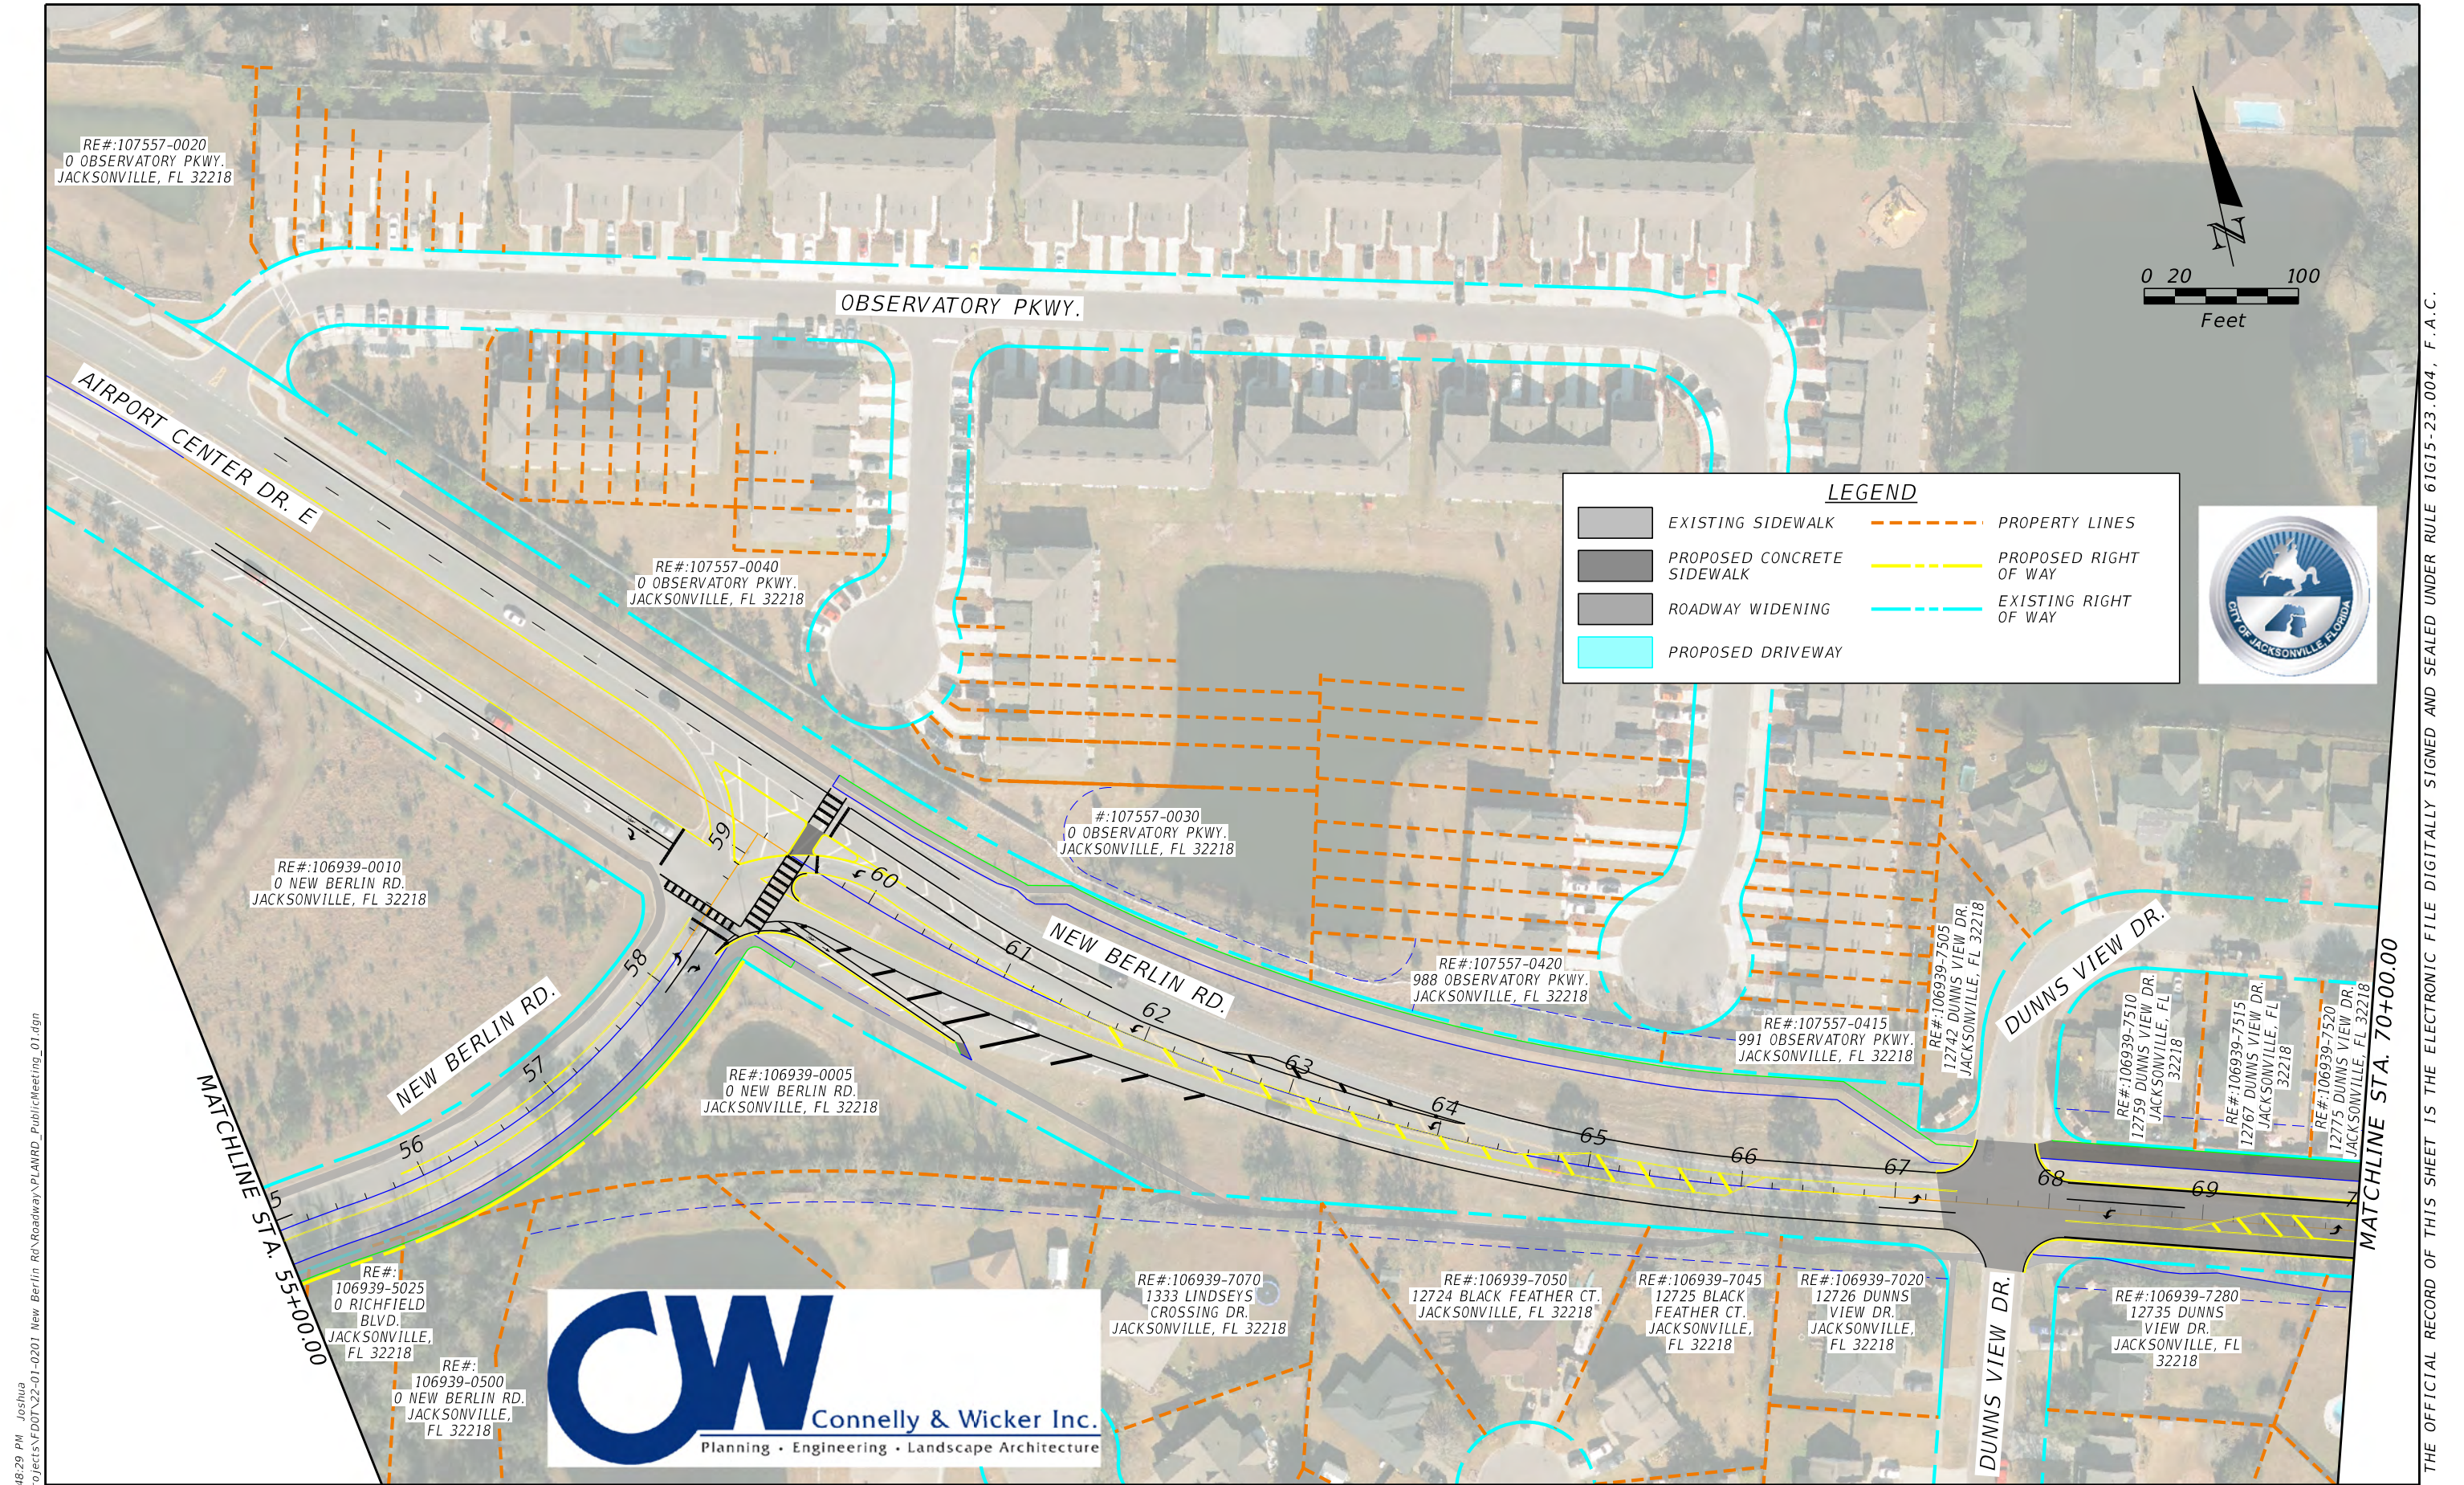

LEGEND

	EXISTING SIDEWALK		PROPERTY LINES
	PROPOSED CONCRETE SIDEWALK		PROPOSED RIGHT OF WAY
	ROADWAY WIDENING		EXISTING RIGHT OF WAY
	PROPOSED DRIVEWAY		



3/14/2024 1:48:29 PM Joshua J:\Transportation\Projects\FDOT\22-01-0201 New Berlin Rd\Roadway\PLAN\RD_PublicMeeting_01.dgn

THE OFFICIAL RECORD OF THIS SHEET IS THE ELECTRONIC FILE DIGITALLY SIGNED AND SEALED UNDER RULE 61G15-23.004, F.A.C.

REVISIONS			
DATE	DESCRIPTION	DATE	DESCRIPTION


ANDREW M. CUMMINGS, P.E.
 P.E. LICENSE NUMBER 43254
 CONNELLY & WICKER, INC.
 10060 SKINNER LAKE DR., SUITE 500
 JACKSONVILLE, FL 32246

CITY OF JACKSONVILLE
 DEPARTMENT OF PUBLIC WORKS
 ENGINEERING DIVISION

REVISIONS

SHEET NO.

3/14/2024 1:48:41 PM Joshua J:\Transportation\Projects\FDOT\22-01-0201 New Berlin Rd\Roadway\PLANRD_PublicMeeting_01.dgn

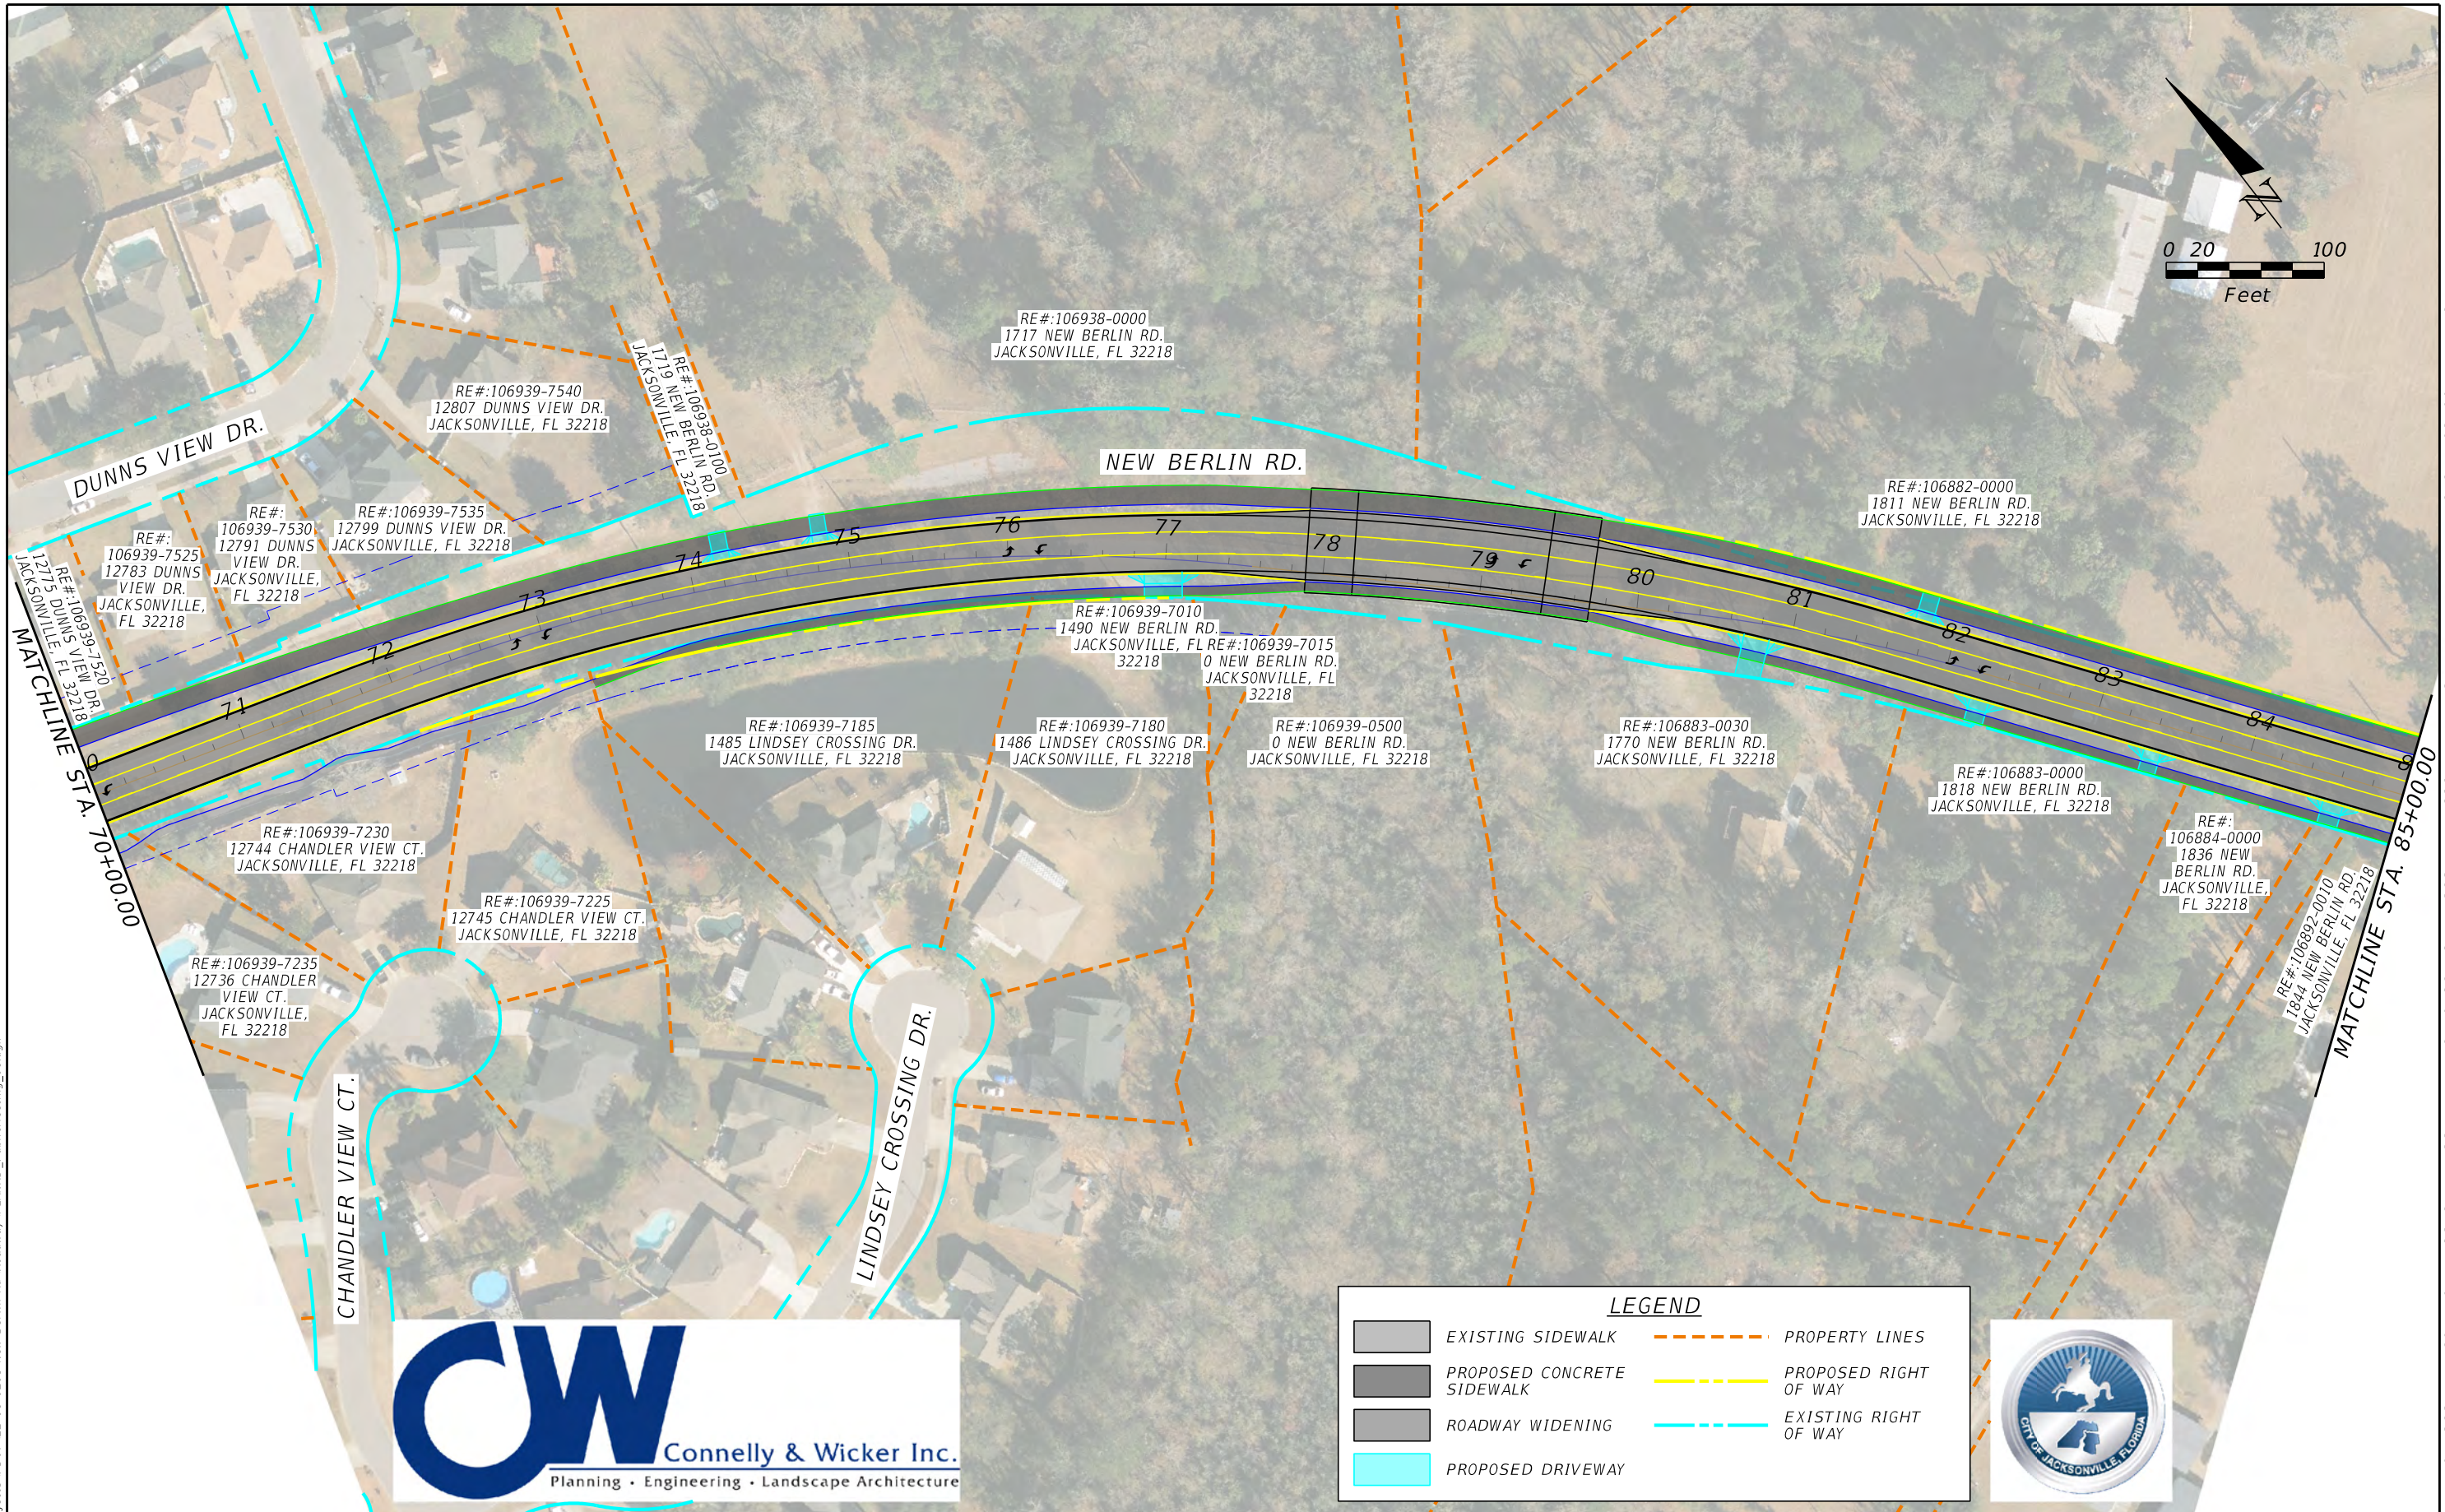

LEGEND	
	EXISTING SIDEWALK
	PROPOSED CONCRETE SIDEWALK
	ROADWAY WIDENING
	PROPOSED DRIVEWAY
	PROPERTY LINES
	PROPOSED RIGHT OF WAY
	EXISTING RIGHT OF WAY



REVISIONS			
DATE	DESCRIPTION	DATE	DESCRIPTION


ANDREW M. CUMMINGS, P.E.
P.E. LICENSE NUMBER 43254
CONNELLY & WICKER, INC.
10060 SKINNER LAKE DR., SUITE 500
JACKSONVILLE, FL 32246

CITY OF JACKSONVILLE
DEPARTMENT OF PUBLIC WORKS
ENGINEERING DIVISION

SHEET NO.

THE OFFICIAL RECORD OF THIS SHEET IS THE ELECTRONIC FILE DIGITALLY SIGNED AND SEALED UNDER RULE 61G15-23.004, F.A.C.

3/14/2024 1:48:49 PM Joshua J:\Transportation\Projects\FDOT\22-01-0201 New Berlin Rd\Roadway\PLANRD_PublicMeeting_01.dgn

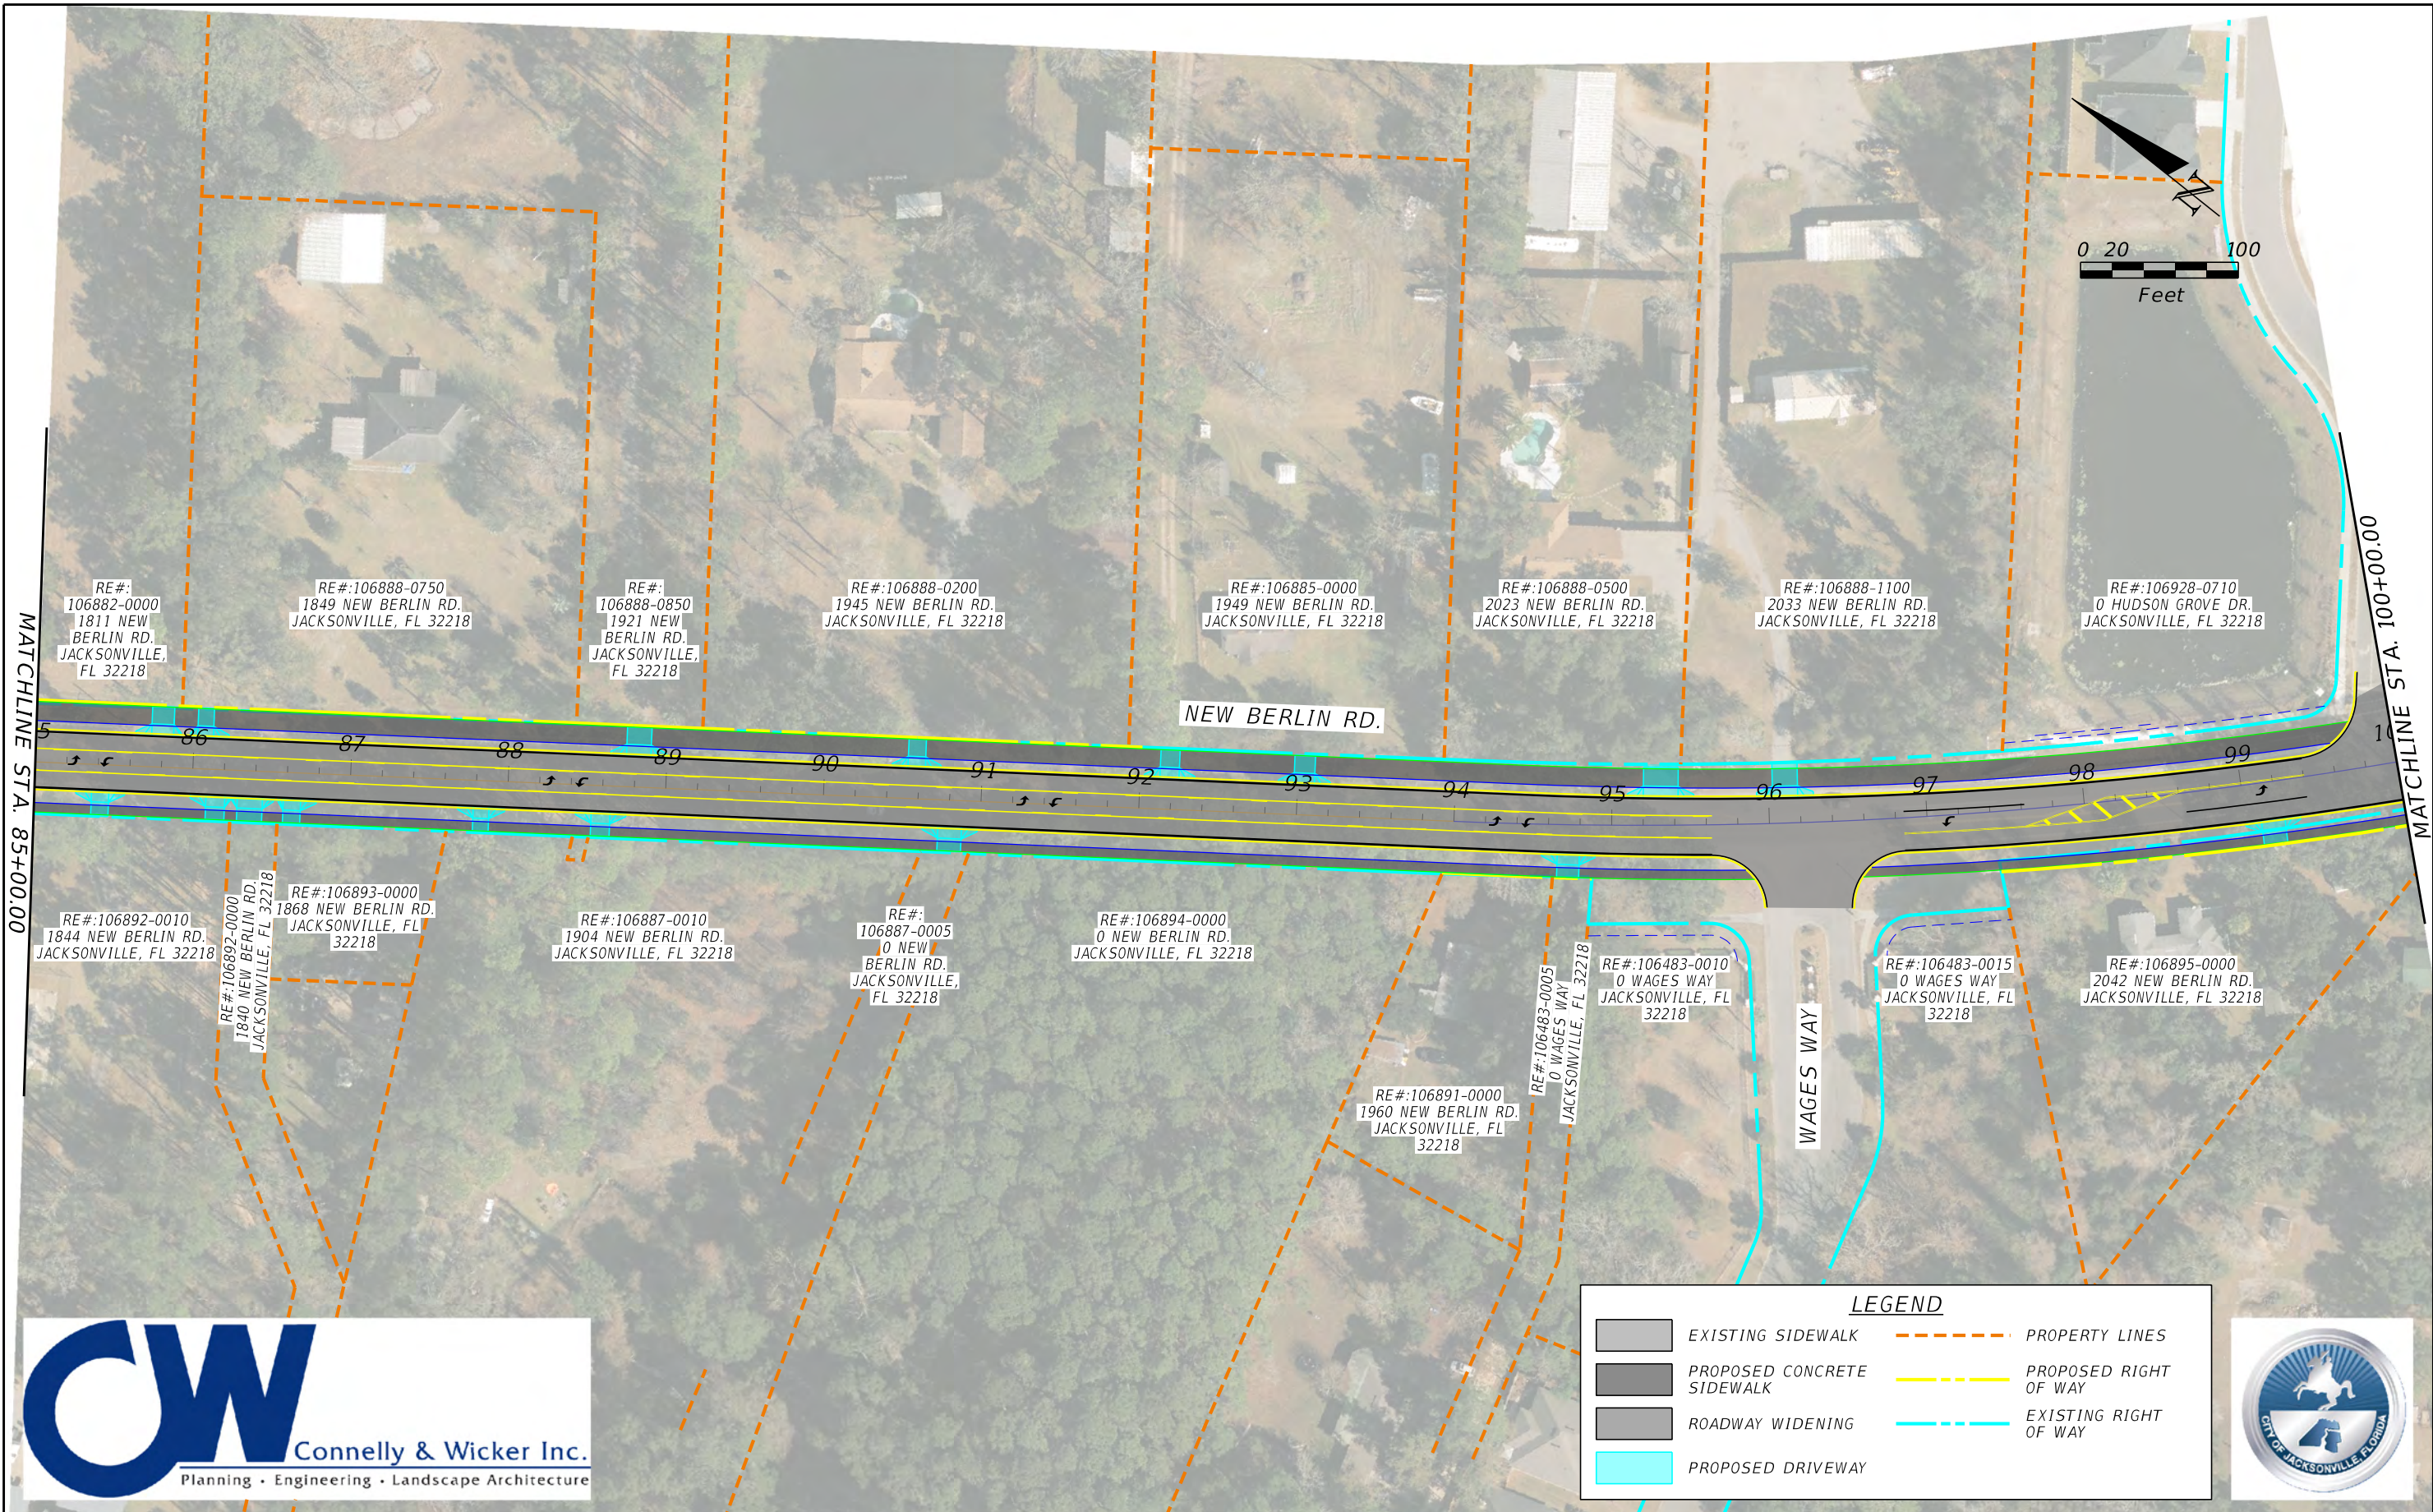

MATCHLINE STA. 85+00.00

MATCHLINE STA. 100+00.00



LEGEND	
	EXISTING SIDEWALK
	PROPOSED CONCRETE SIDEWALK
	ROADWAY WIDENING
	PROPOSED DRIVEWAY
	PROPERTY LINES
	PROPOSED RIGHT OF WAY
	EXISTING RIGHT OF WAY




REVISIONS			
DATE	DESCRIPTION	DATE	DESCRIPTION

ANDREW M. CUMMINGS, P.E.
P.E. LICENSE NUMBER 43254
CONNELLY & WICKER, INC.
10060 SKINNER LAKE DR., SUITE 500
JACKSONVILLE, FL 32246

CITY OF JACKSONVILLE
DEPARTMENT OF PUBLIC WORKS
ENGINEERING DIVISION

SHEET NO.

THE OFFICIAL RECORD OF THIS SHEET IS THE ELECTRONIC FILE DIGITALLY SIGNED AND SEALED UNDER RULE 61G15-23.004, F.A.C.

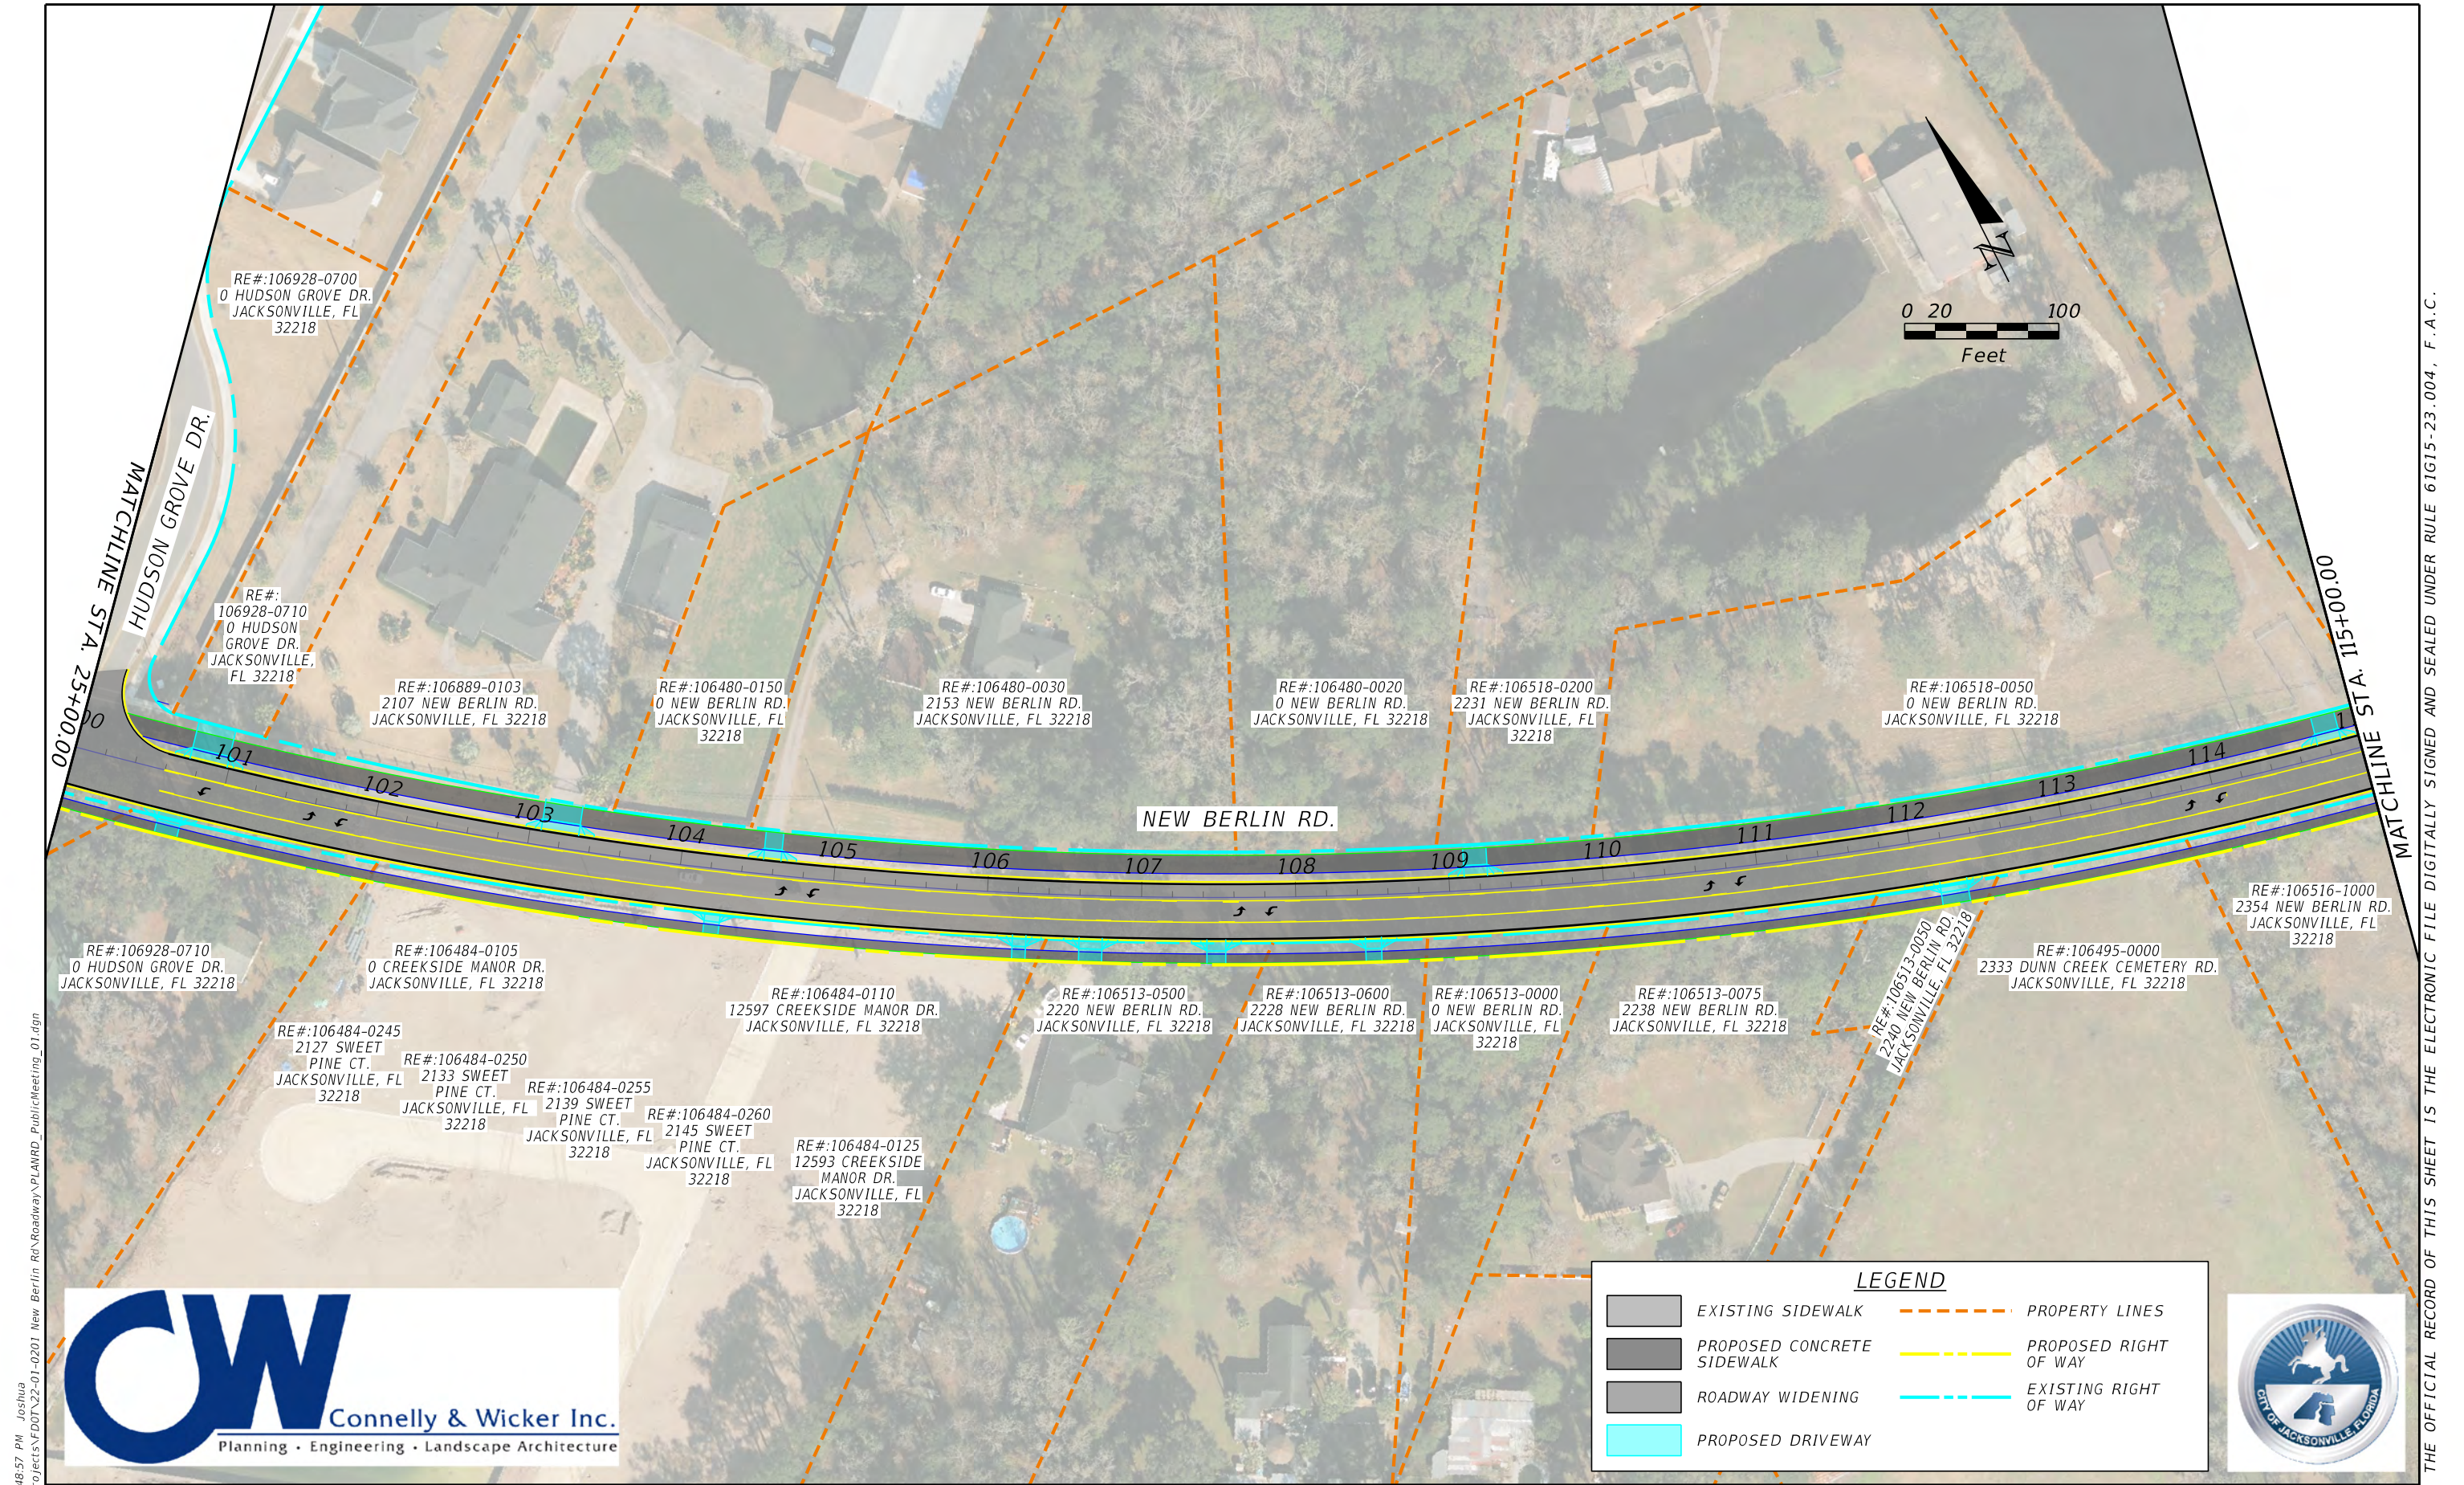

3/14/2024 1:48:57 PM Joshua J:\Transportation\Projects\FDOT\22-01-0201 New Berlin Rd\Roadway\PLANRD_PublicMeeting_01.dgn



LEGEND	
	EXISTING SIDEWALK
	PROPOSED CONCRETE SIDEWALK
	ROADWAY WIDENING
	PROPOSED DRIVEWAY
	PROPERTY LINES
	PROPOSED RIGHT OF WAY
	EXISTING RIGHT OF WAY

REVISIONS			
DATE	DESCRIPTION	DATE	DESCRIPTION



ANDREW M. CUMMINGS, P.E.
 P.E. LICENSE NUMBER 43254
 CONNELLY & WICKER, INC.
 10060 SKINNER LAKE DR., SUITE 500
 JACKSONVILLE, FL 32246

CITY OF JACKSONVILLE
 DEPARTMENT OF PUBLIC WORKS
 ENGINEERING DIVISION

SHEET NO.

THE OFFICIAL RECORD OF THIS SHEET IS THE ELECTRONIC FILE DIGITALLY SIGNED AND SEALED UNDER RULE 61G15-23.004, F.A.C.

3/14/2024 1:49:09 PM Joshua J:\Transportation\Projects\FDOT\22-01-0201 New Berlin Rd\Roadway\PLAWRD_PublicMeeting_01.dgn

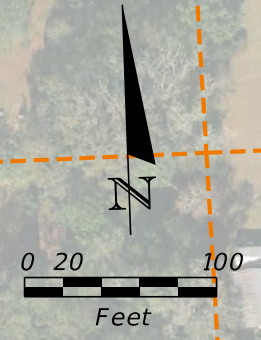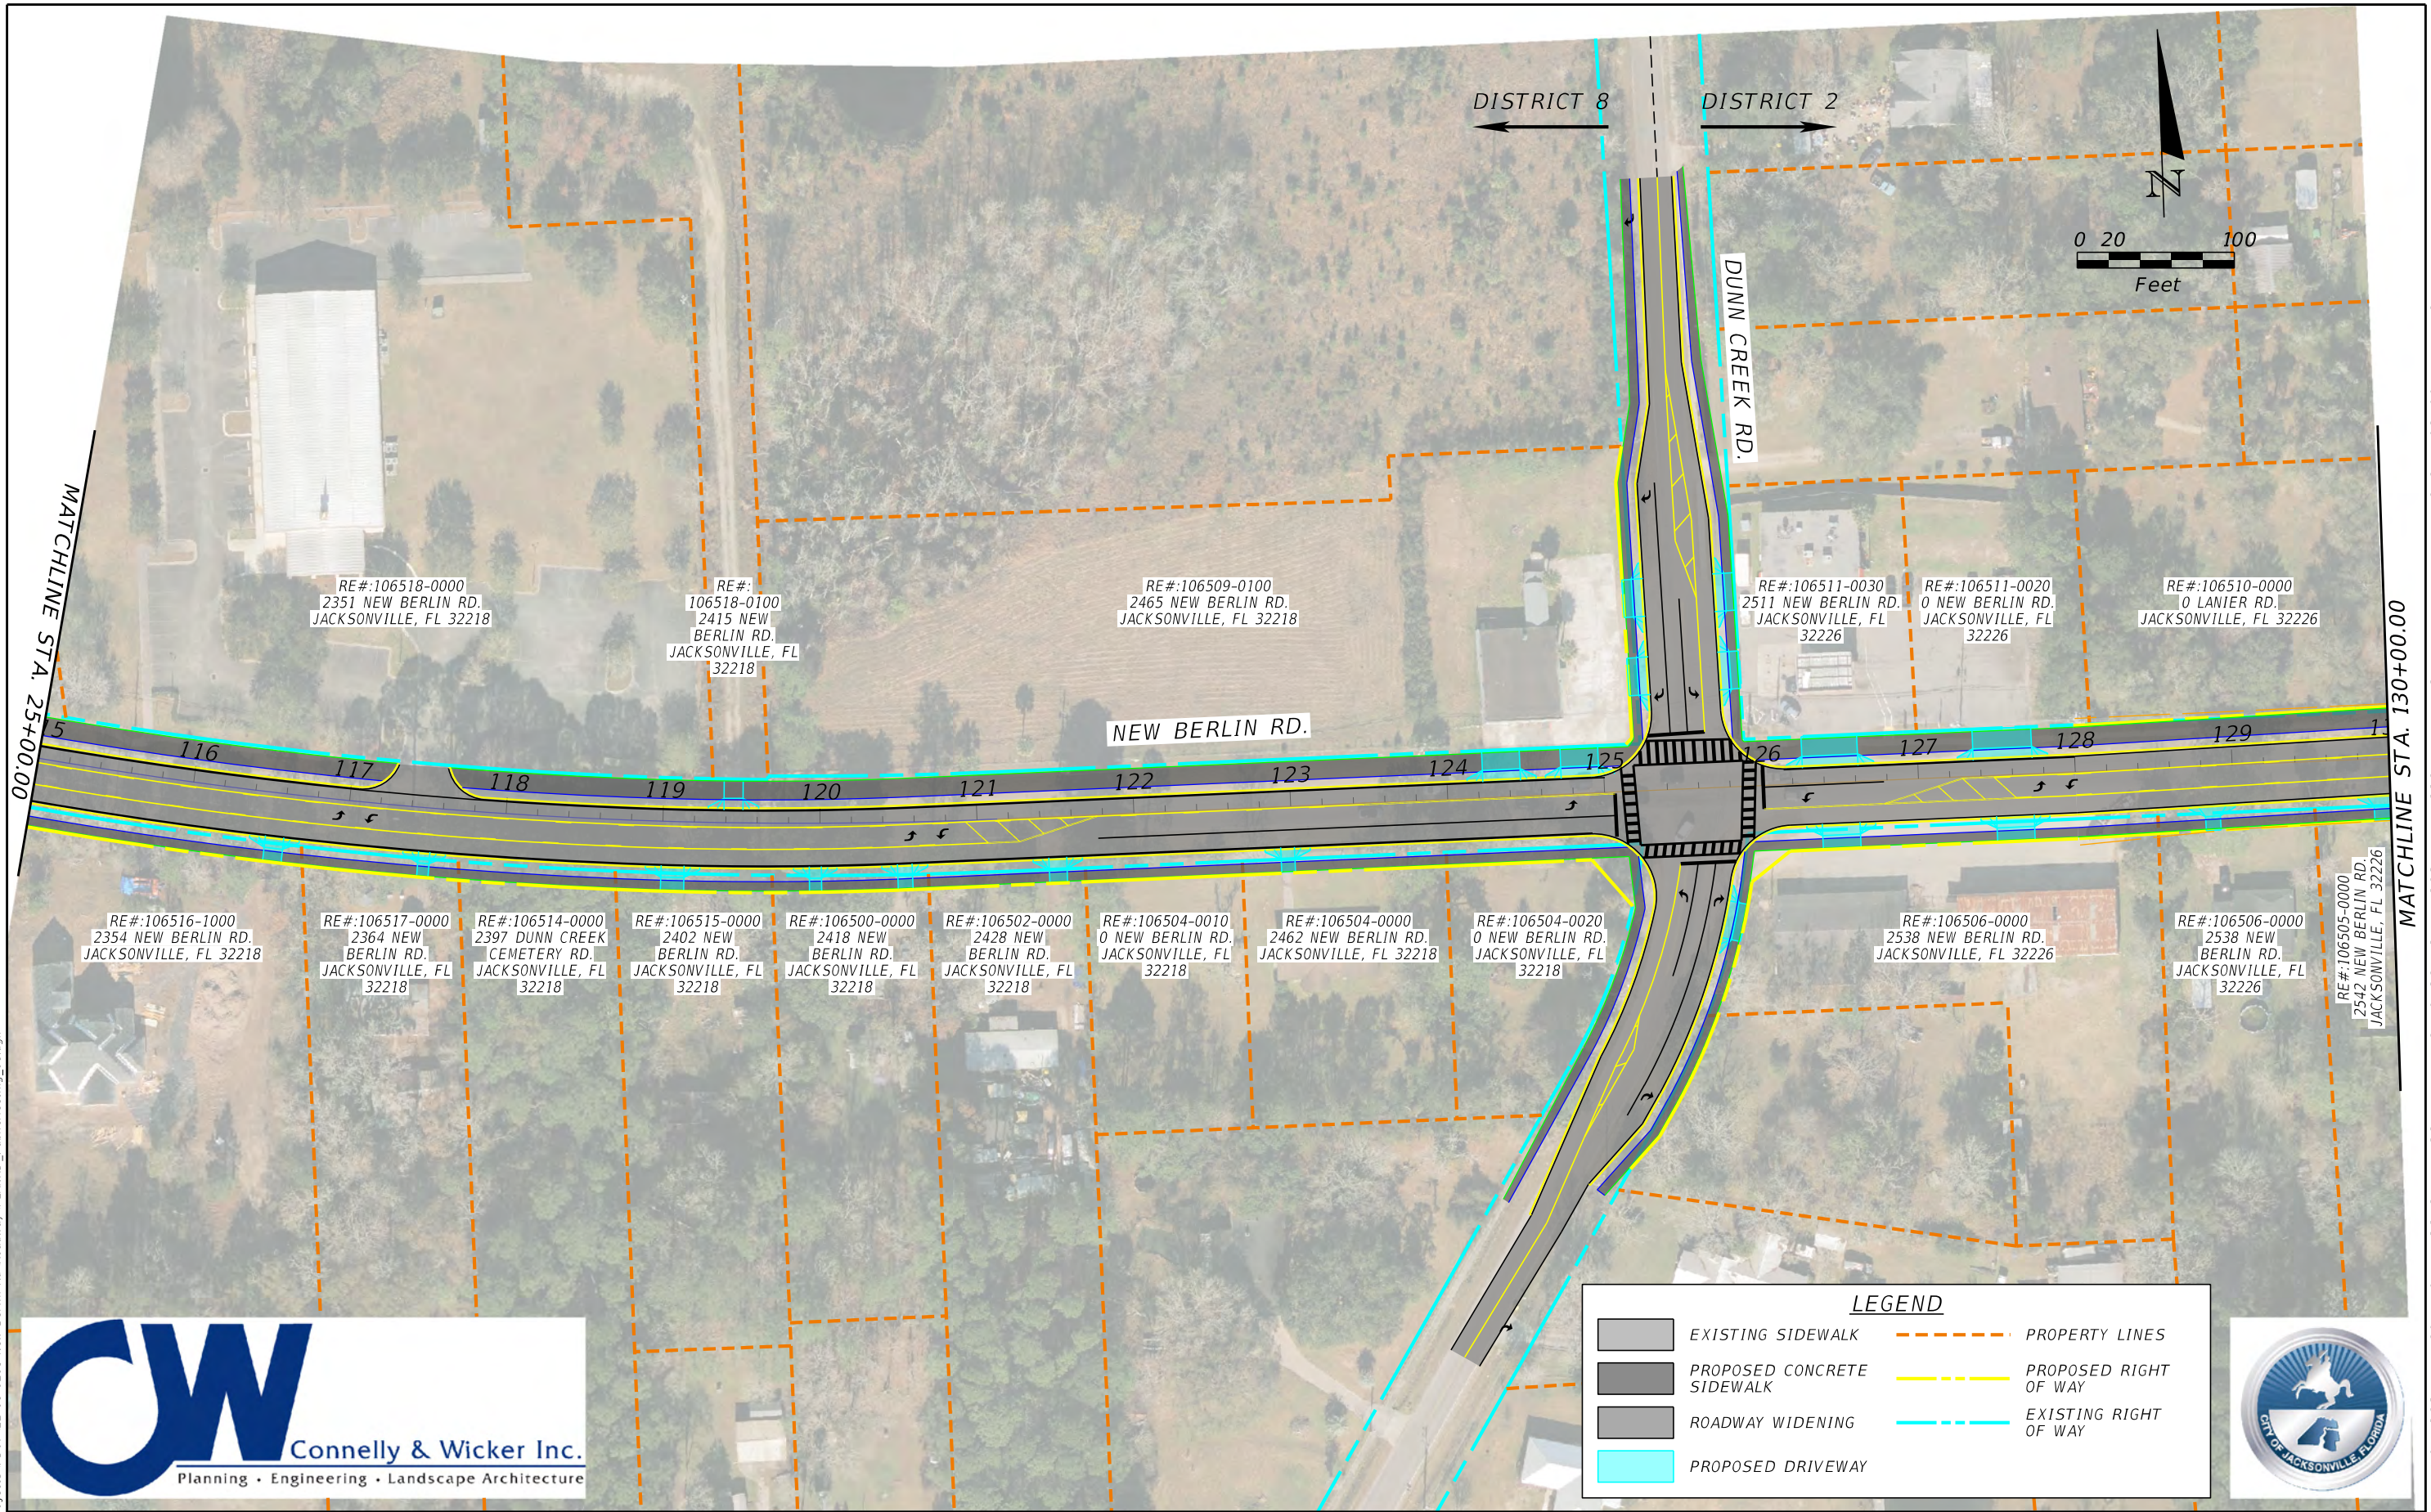

MATCHLINE STA. 25+00.00

MATCHLINE STA. 130+00.00



LEGEND	
	EXISTING SIDEWALK
	PROPOSED CONCRETE SIDEWALK
	ROADWAY WIDENING
	PROPOSED DRIVEWAY
	PROPERTY LINES
	PROPOSED RIGHT OF WAY
	EXISTING RIGHT OF WAY



REVISIONS			
DATE	DESCRIPTION	DATE	DESCRIPTION

ANDREW M. CUMMINGS, P.E.
 P.E. LICENSE NUMBER 43254
 CONNELLY & WICKER, INC.
 10060 SKINNER LAKE DR., SUITE 500
 JACKSONVILLE, FL 32246

CITY OF JACKSONVILLE
 DEPARTMENT OF PUBLIC WORKS
 ENGINEERING DIVISION

SHEET NO.

THE OFFICIAL RECORD OF THIS SHEET IS THE ELECTRONIC FILE DIGITALLY SIGNED AND SEALED UNDER RULE 61G15-23.004, F.A.C.