

ALBERTS FIELD





ORANGE PICKER ROAD REALIGNMENT


ORANGE PICKER ROAD

PROPOSED RETENTION POND

PROPOSED DOG PARK

BRADY ROAD

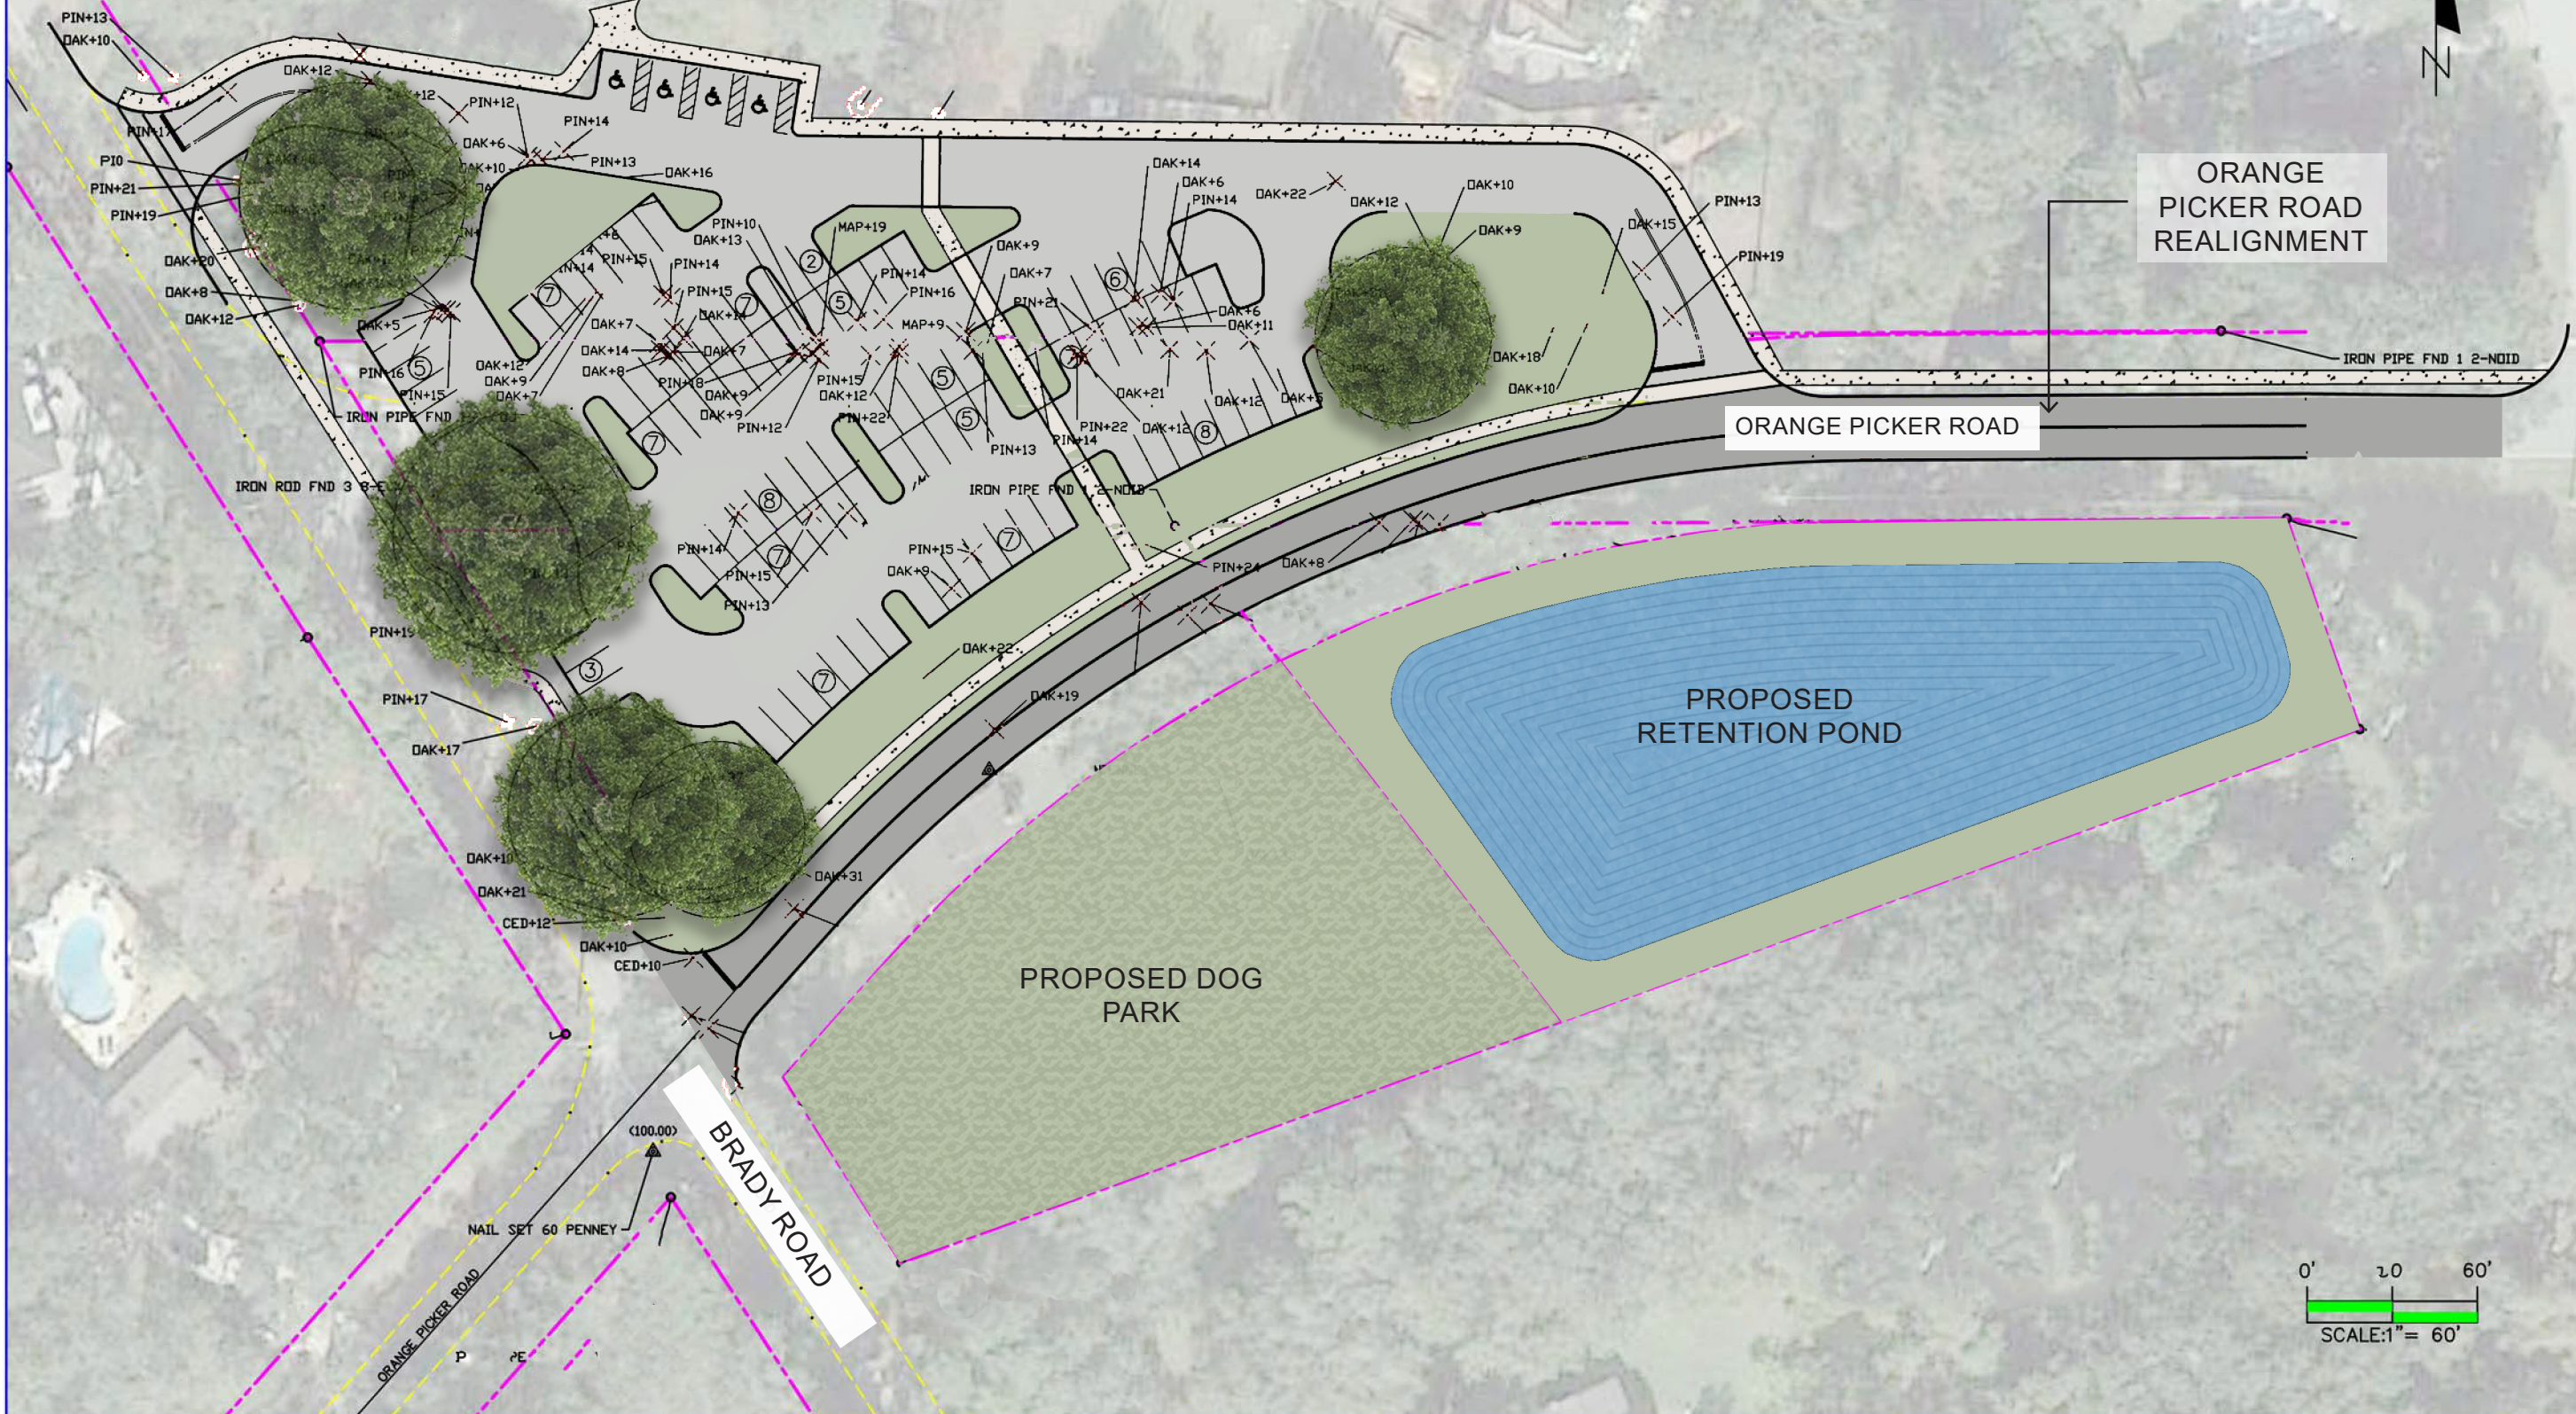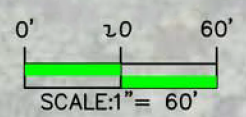

REVISIONS			SYMBOL		ENGINEER OF RECORD: GARY J. GOLDSBERRY, P.E. 49484 CITY OF JACKSONVILLE 214 N. HOGAN ST. JACKSONVILLE, FL 32202	CITY OF JACKSONVILLE, FLORIDA DEPARTMENT OF PUBLIC WORKS			ORANGE PICKER ROAD REALIGNMENT PLAN	SHEET NO.  1
NO.	BY	DATE				DATE	DRAWN BY	PROJECT #		
						DEC 2020		PW2021-0008		

NOTICE: THE OFFICIAL RECORD OF THIS SHEET IS THE ELECTRONIC FILE SIGNED AND SEALED UNDER RULE 61G15-23.003, F.A.C.