

CECIL WATER TREATMENT PLANT

EXIST. WELL 200'X200"

NEW WELL 200'X200"

JEA UTILITY CORRIDOR

CECIL NORTH SUBSTATION

Northern Conservation Area

100' North of Corridor

1023.67'

Existing 200' Easement

934.35'

100' South of Corridor

983.07'

Southern Conservation Area

983.07'


Proposed Surplus Parcel

1296.50'

WATERWORKS ST

WATERWORKS STREET

NOTICE OF DISCLAIMER OF ACCURACY OF DOCUMENT AND INFORMATION
This document and the information contained herein has been created solely and exclusively for the use of JEA.
JEA does not guarantee the accuracy of this document, or that this document is free from errors or omissions.
It is the sole and exclusive responsibility of any user to determine the suitability and accuracy of this document
for any particular use.
THIS IS NOT AN AVAILABILITY AND ALL INFORMATION MUST BE FIELD VERIFIED.

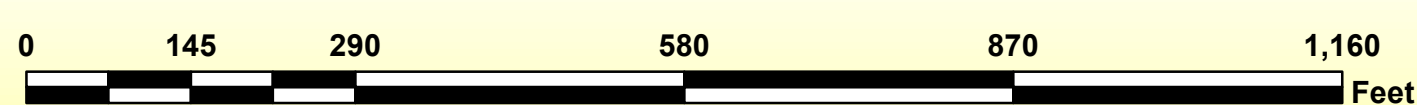

Cecil Field Proposed Sale